

MAY HOSIERY BUILDING C - AJ CAPITAL

507 HOUSTON ST., NASHVILLE TN 37203

SHOP DRAWING PACKAGE

GLAZING
CONTRACTOR

999 STREET, ST
CITY, STATE 99999
PH: 999.999.9999



www.MPDRAFTING.com
P: 248.522.7096
F: 248.522.7030

ARCHITECT:

HARTSHORNE PLUNKARD ARCHITECTURE
315 WEST WALTON STREET
CHICAGO, IL 60610
313.224.4488

ARCHITECT NOTE:
ALL NOTES REQUESTING VERIFICATION,
CONFIRMATION, OR INFORMATION THAT ARE
NOT ANSWERED ARE ASSUMED TO BE
CORRECT AS SHOWN ON THESE DRAWINGS.

STAMPS/ SUBMITTALS:

REVISION	DATE
0	09.19.24
-	-
-	-
-	-
-	-

PROJECT NUMBER:
24-310E

PROJECT NAME:
AJ CAPITAL BUILDING C

SHEET DESCRIPTION:
COVER SHEET

SHEET:
C1

GLAZING SCHEDULE

GL-03	1" OA 1/4" SUNGUARD SN68 (#2) - OUTBOARD 1/2" AIRSPACE (K4S BLACK SPACER) 1/4" CLEAR TEMPERED GLASS - INBOARD
GL-04	1/4" CLEAR TEMPERED GLASS

SYSTEM NOTES

SYSTEMS TYPES

SYSTEM #1: TUBELITE T24650 WALL SYSTEM 1 (2" X 6 1/2")
SYSTEM #2: TUBELITE E4500 STOREFRONT SYSTEM (1 3/4" X 4 1/2")
ENTRANCES: TUBELITE MEDIUM STILE ENTRANCES

METAL FINISHES

BLACK PAINTED

SEALANT TYPES

DOW 795 COLOR: BLACK

STRUCTURE BY OTHERS

THE BUILDING STRUCTURE AND COMPONENTS THEREOF MUST BE CAPABLE OF SAFELY CARRYING THE LOADS IMPOSED UPON IT BY THE SYSTEMS DETAILED, INCLUDING BUT NOT LIMITED TO DEAD LOADS OF THE SYSTEMS, WIND LOADINGS, THERMAL LOADINGS, SEISMIC LOADINGS, SNOW LOADINGS AND LIVE LOADINGS.

NOTES:

THESE SHOP DRAWINGS HAVE BEEN PREPARED BASED ON ARCHITECTURAL DRAWINGS: ***DATED 04/18/2024 BULLETIN 3***

ENGINEERING

P.E. STRUCTURAL REVIEW INCLUDED: YES NO

TYPICAL ENGINEERING NOTE:

ENGINEERING REVIEW (IF REQUIRED) WILL BE PROVIDED AFTER 1ST SUBMITTAL APPROVAL OF THESE SHOP DRAWINGS. ALL APPLICABLE INFORMATION BELOW, SYSTEM REVIEW, REINFORCEMENT, FASTENERS, LOADS, ETC. WILL BE PROVIDED AT THAT TIME.

ARCHITECT NOTE: PLEASE VERIFY ALL INFORMATION BELOW

DESIGN LOADS: (PER ----)
BASIC WINDSPEED: -
IMPORTANCE FACTOR: -
EXPOSURE CATEGORY: -
BUILDING HEIGHT: -
TYPICAL WINDLOAD: -
CORNER WINDLOAD: -
SNOW LOADS: -
ALLOWABLE DEFLECTION: - L/175 (SPAN < 13'-6"), L/240+1/4" (SPAN >= 13'-6")

SYMBOLS

- GLAZING IDENTIFICATION	- WORK POINT
- DETAIL IDENTIFICATION /PAGE NUMBER	- ELEVATION BENCHMARK
- COLUMN LINE	- DEAD LOAD ANCHOR
- SECTION	- WIND LOAD ANCHOR
- VIEW	- REVISION NUMBER CALL-OUT
- SCHEDULED HARDWARE	- STEEL CALL-OUT
R.O. - ROUGH OPENING	N.T.S. - NOT TO SCALE
D.O. - DOOR OPENING	F.F. - FINISH FLOOR
D.L.O. - DAY LIGHT OPENING	V.I.F. - VERIFY IN FIELD
S.F.O. - STOREFRONT OPENING	DL - DEADLOAD
C.W.O. - CURTAINWALL OPENING	WL - WINDLOAD
G.S. - GLASS SIZE	E.O.G - EDGE OF GLASS
F.S. - FRAME SIZE	T/O - TOP OF
W.P. - WORK POINT	B/O - BOTTOM OF
CL - CENTER LINE	REF. - REFERENCE

SHEET INDEX

C1	COVER SHEET
P1 THRU P2	FLOOR PLANS
E1 THRU E12	ELEVATIONS
D1 THRU D7	DETAILS

DIMENSION VERIFICATION

FIELD VERIFIED:
GUARANTEED DIMENSIONS:

DRAWING NOTES

- MP DRAFTING & DESIGN AND THE CUSTOMER WILL ASSUME NO RESPONSIBILITY FOR ERRORS RESULTING FROM THE USE OF THESE DRAWINGS BY OTHER TRADES.
- FINAL APPROVAL BY THE GENERAL CONTRACTOR CONSTITUTES ACCEPTANCE OF ALL DEVIATIONS TO THE CONTRACT DOCUMENTS MADE BY MP DRAFTING & DESIGN AND THE CUSTOMER IN THESE DRAWINGS.
- THESE DRAWINGS REPRESENT MP DRAFTING'S AND THE CUSTOMER'S INTERPRETATION OF THE APPLICATION OF PRODUCTS TO THIS PROJECT IN FUNCTIONAL COMPLIANCE WITH THE ARCHITECT'S DRAWINGS AND SPECIFICATION. IT IS IMPORTANT THAT THIS INTERPRETATION BE REVIEWED DIMENSIONALLY AND FUNCTIONALLY WITH RESPECT TO ACTUAL ARCHITECT'S INTENT, INTERFACING CONDITIONS, MATERIAL AND JOB SITE CONDITIONS.
- ALL DIMENSIONS SHALL BE FIELD VERIFIED AND/OR APPROVED BY THE GENERAL CONTRACTOR PRIOR TO GLASS ORDERING AND FABRICATION. MP DRAFTING & DESIGN AND THE CUSTOMER WILL ASSUME NO RESPONSIBILITY FOR DIMENSIONAL ERRORS OR CHANGES RESULTING FROM FIELD CORRECTIONS.
- PROJECT MATERIALS MUST BE PROTECTED IMMEDIATELY FROM STAINING BY WET CARDBOARD PAPER AND FROM THE ACTION OF HARSH ALKALIS AND SAND IN CONCRETE, STUCCO, MORTAR OR PLASTER. THE SETTING OF THE PROJECT MATERIALS REQUIRES THE GENERAL CONTRACTOR TO CLOSELY SUPERVISE OTHER TRADES SO AS TO PREVENT MARRING OR DISCOLORATION FROM ANY CAUSE.
- ALL SEALANT JOINTS SHOULD BE SEALED WATERTIGHT FOLLOWING THE SEALANT MANUFACTURER'S RECOMMENDATIONS AS TO SIZE, METHOD OF APPLICATION AND COMPATIBILITY WITH ADJOINING MATERIALS.
- ALL FRAMING SYSTEMS SHALL BE FABRICATED & INSTALLED PER THE MANUFACTURER'S INSTRUCTIONS.
- THE ROUGH OPENINGS PROVIDED MUST BE SQUARE AND WITHIN SPECIFIED BUILDING TOLERANCES.
- PERIMETER SUBSTRATE MUST BE CAPABLE OF WITHSTANDING REACTION FORCES IMPOSED BY DESIGN LOADS.
- ALL FASTENING INFORMATION TO BE VERIFIED ON SITE BY CUSTOMER FOR VARIATION FROM SHOP DRAWINGS. ALL FASTENERS SHOWN FOR REFERENCE ONLY UNLESS SPECIFICALLY CALLED OUT BY PROFESSIONAL ENGINEER.
- LAWS AND BUILDING AND SAFETY CODES GOVERNING THE DESIGN AND USE OF GLAZING ENTRANCE, WINDOW AND CURTAIN WALL PRODUCTS VARY WIDELY. MP DRAFTING & DESIGN AND THE CUSTOMER DOES NOT CONTROL THESE SELECTION OF PRODUCT CONFIGURATIONS, OPERATING HARDWARE OR GLAZING MATERIALS AND ASSUMES NO RESPONSIBILITY.
- SEE CUSTOMER'S QUOTATION FOR ANY EXCLUDED ITEMS NOT NOTED WITHIN.

PROPRIETARY NOTICE:
THIS DRAWING SHEET AND CONTENTS HEREIN ARE PROPERTY OF MP DRAFTING & DESIGN AND ITS CUSTOMERS. USE OF THESE DRAWINGS, ITS CONTENT AND DESIGN CONCEPTS ARE INTENDED FOR THE USE OF THE INTENDED RECIPIENT. MP DRAFTING & DESIGN AND ITS CUSTOMERS ARE NOT RESPONSIBLE FOR USE BY OTHER PARTIES.

REVISIONS

REV	DESCRIPTION	DATE	BY
0	1ST SUBMITTAL	09.18.2024	TMM

NOTE SYMBOL KEY

	ARCHITECT NOTE		ENGINEERING NOTE ENGINEER OF RECORD OR DELEGATED DESIGN
	GLAZING CONTRACTOR OR PROJECT MANAGER NOTE		FABRICATOR OR INSTALLER NOTE

GLAZING CONTRACTOR

999 STREET, ST
CITY, STATE 99999
PH: 999.999.9999



www.MPDRAFTING.com
P: 248.522.7096
F: 248.522.7030

ARCHITECT:

HARTSHORNE PLUNKARD ARCHITECTURE
315 WEST WALTON STREET
CHICAGO, IL 60610
313.224.4488

ARCHITECT NOTE:
ALL NOTES REQUESTING VERIFICATION,
CONFIRMATION, OR INFORMATION THAT ARE
NOT ANSWERED ARE ASSUMED TO BE
CORRECT AS SHOWN ON THESE DRAWINGS.

STAMPS/ SUBMITTALS:


REVISION	DATE
0	09.19.24
-	-
-	-
-	-

PROJECT NUMBER:
24-310E

PROJECT NAME:
AJ CAPITAL BUILDING C

SHEET DESCRIPTION:
PLAN VIEW

SHEET:
P2

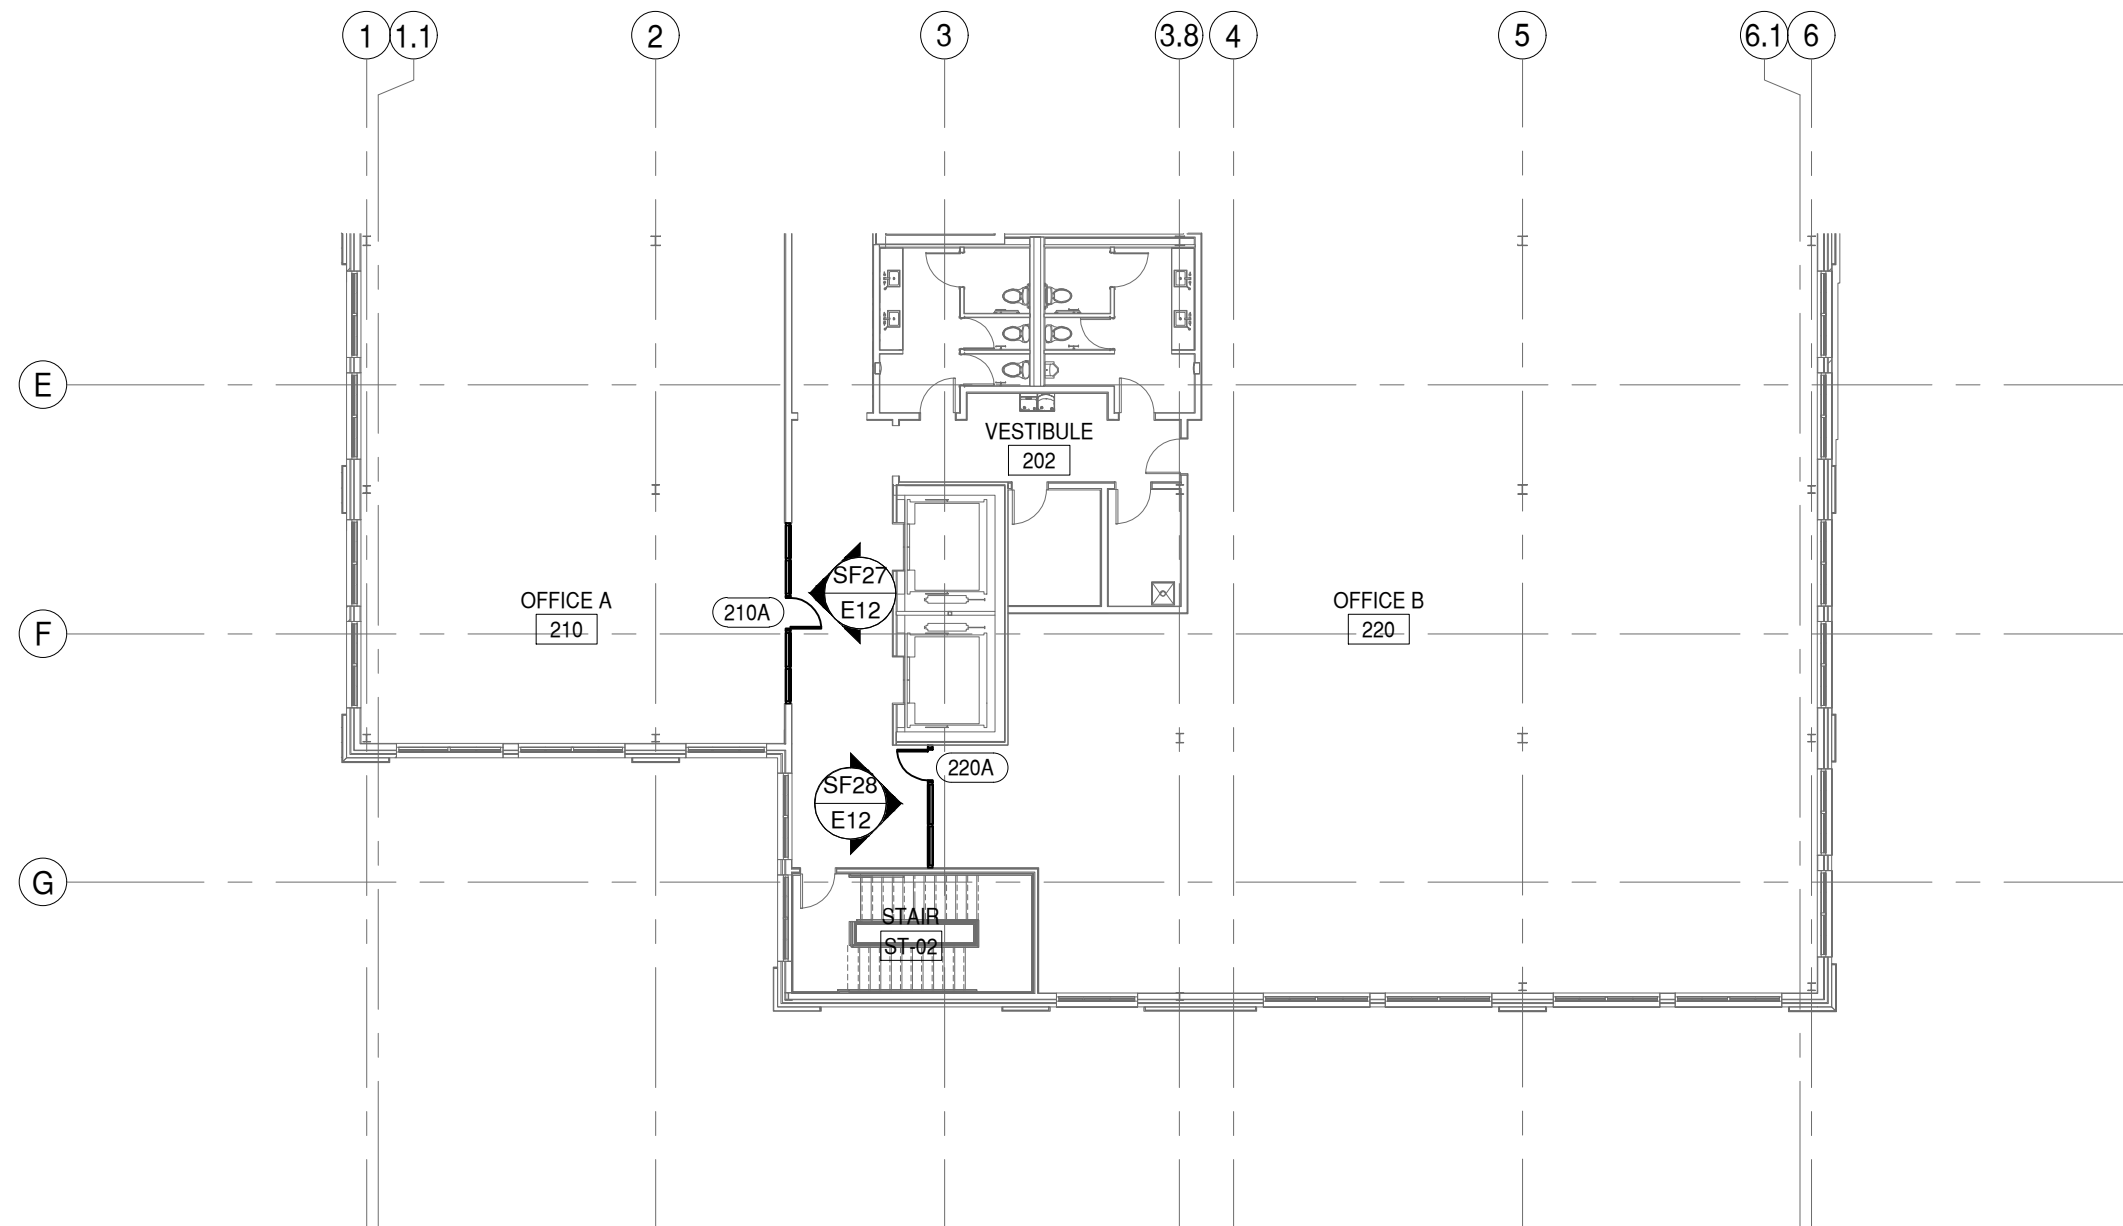


2 2ND FLOOR
P2 DRAWING SCALE
24x36: 1:100
11x17: 1:200
ARCH. REF.
1/C-A1.02



NOTE:
THESE PLANS VIEWS ARE FOR LOCATION REFERENCE
ONLY. WALLS AND STRUCTURES WITHIN THE IMMEDIATE
SURROUNDINGS OF THE SCOPE OF WORK HAVE BEEN
INCLUDED. OTHER WALLS AND STRUCTURES MAY NOT
BE INCLUDED. PLEASE REFER TO THE MOST CURRENT
SET OF ARCHITECTURAL PLANS FOR FULL PLAN VIEWS.

NOTE:
ALL DIMENSIONS TO BE FIELD
VERIFIED PRIOR TO FABRICATION

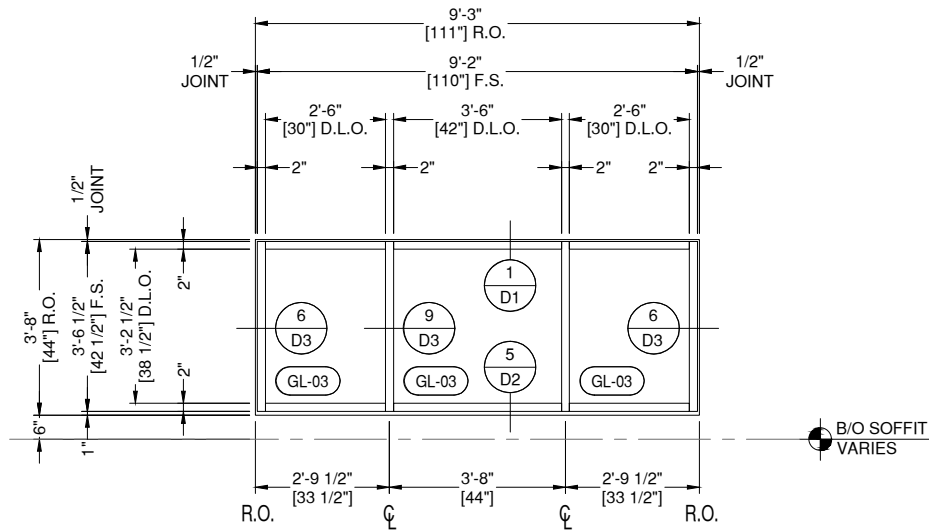

SF1.2 STOREFRONT 1
E1

DRAWING SCALE
24x36: 1/2" = 1'-0"
11x17: 1/4" = 1'-0"

THIS REQ'D: 1
OPP REQ'D: 0
TOTAL REQ'D: 1


ARCH. REF.
1/C-A203

TUBELITE 24650 SERIES SF
FINISH: BLACK PAINTED

ARCHITECT NOTE:
THE SCHEDULED DOOR OPENING HAS
BEEN ADJUSTED TO MATCH THE
ROUGH OPENING PROVIDED OPENING

PLEASE CONFIRM THIS LAYOUT IS
ACCEPTABLE

YES NO

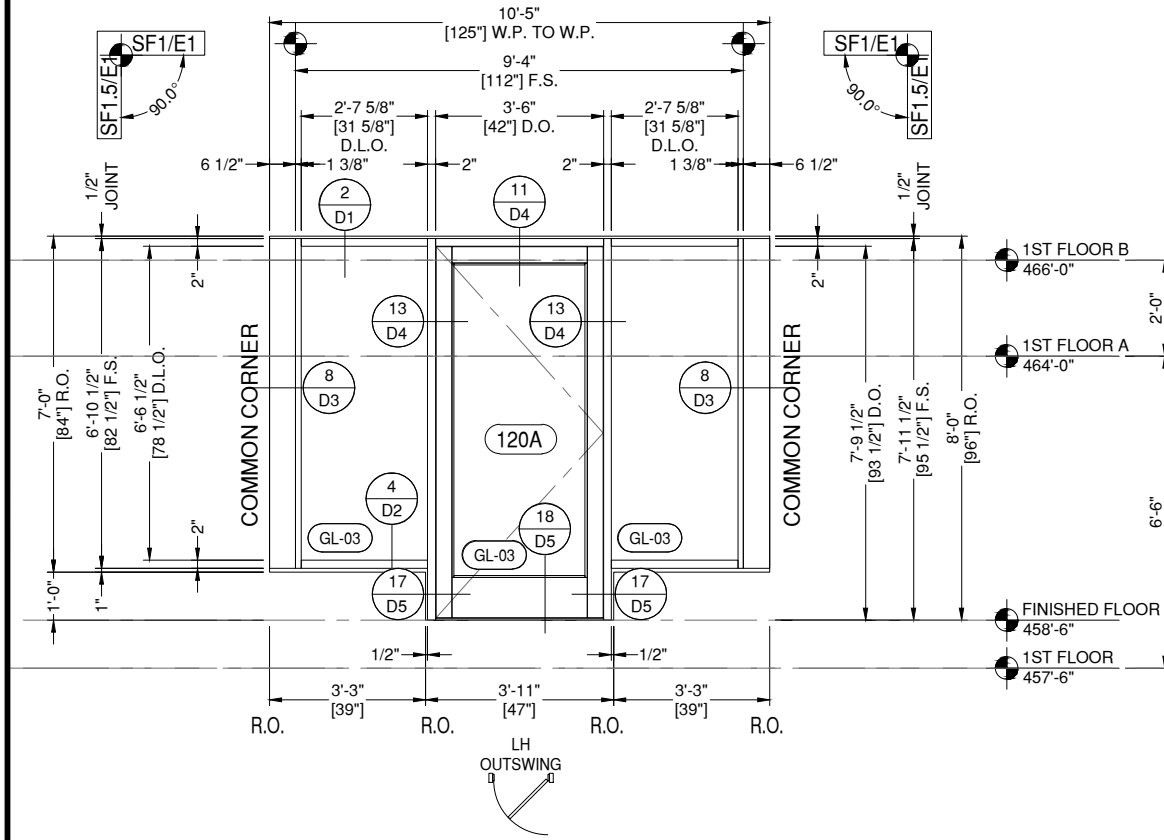

SF1 STOREFRONT 1
E1


DRAWING SCALE
24x36: 1/2" = 1'-0"
11x17: 1/4" = 1'-0"

THIS REQ'D: 1
OPP REQ'D: 0
TOTAL REQ'D: 1

HW SET: 5

ARCH. REF.
1/C-A2.03

TUBELITE 24650 SERIES SF
FINISH: BLACK PAINTED

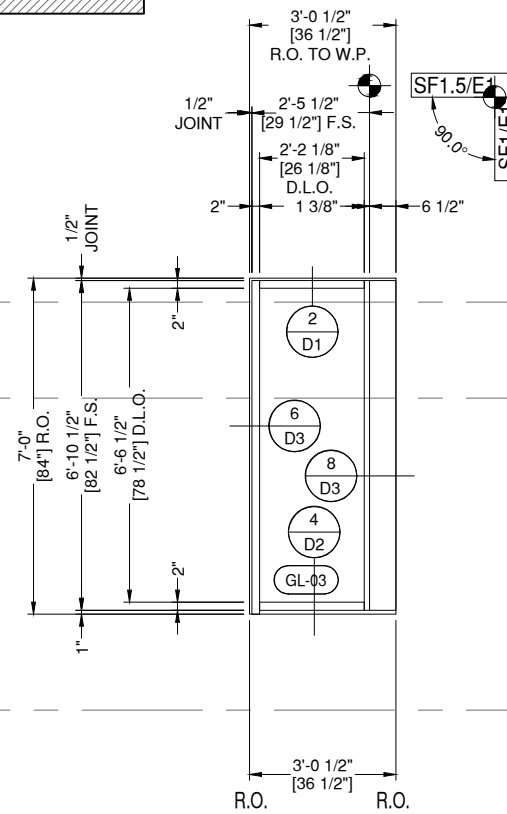


SF1.5 STOREFRONT 1 RETURNS
E1

DRAWING SCALE
24x36: 1/2" = 1'-0"
11x17: 1/4" = 1'-0"

THIS REQ'D: 1
OPP REQ'D: 1
TOTAL REQ'D: 2

ARCH. REF.
1/C-A1.01

TUBELITE 24650 SERIES SF
FINISH: BLACK PAINTED

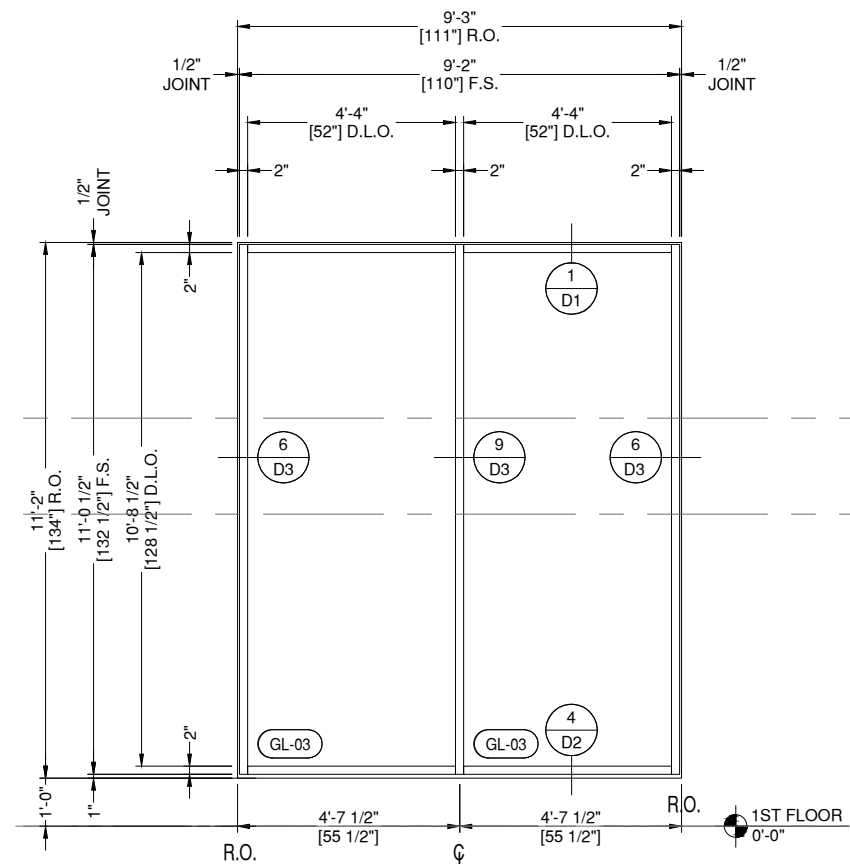

SF2 STOREFRONT 2
E1

DRAWING SCALE
24x36: 1/2" = 1'-0"
11x17: 1/4" = 1'-0"

THIS REQ'D: 1
OPP REQ'D: 0
TOTAL REQ'D: 1

ARCH. REF.
1/C-A2.03

TUBELITE 24650 SERIES SF
FINISH: BLACK PAINTED

GLAZING CONTRACTOR

999 STREET, ST
CITY, STATE 99999
PH: 999.999.9999



www.MPDRAFTING.com
P: 248.522.7096
F: 248.522.7030

ARCHITECT:

HARTSHORNE PLUNKARD ARCHITECTURE
315 WEST WALTON STREET
CHICAGO, IL 60610
313.224.4488

ARCHITECT NOTE:
ALL NOTES REQUESTING VERIFICATION,
CONFIRMATION, OR INFORMATION THAT ARE
NOT ANSWERED ARE ASSUMED TO BE
CORRECT AS SHOWN ON THESE DRAWINGS.

STAMPS/ SUBMITTALS:

REVISION	DATE
0	09.19.24
-	-
-	-
-	-

PROJECT NUMBER:
24-310E


PROJECT NAME:
AJ CAPITAL BUILDING C

SHEET DESCRIPTION:
ELEVATIONS

SHEET:
E1

NOTE:
ALL DIMENSIONS TO BE FIELD
VERIFIED PRIOR TO FABRICATION

ARCHITECT NOTE:
DIMENSIONS ARE BASED UPON
SCALED SIZES.

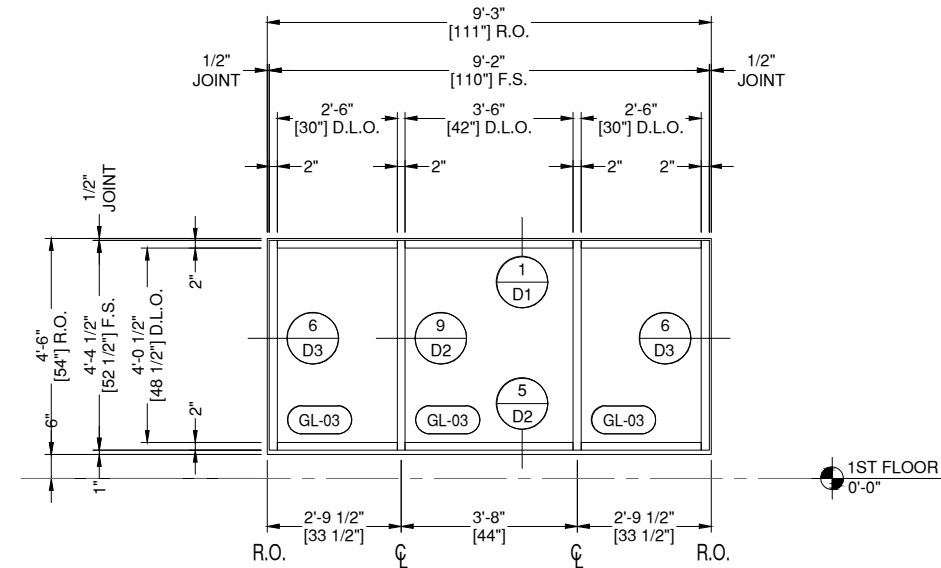

ARCHITECT NOTE:
THE SCHEDULED DOOR OPENING HAS
BEEN ADJUSTED TO MATCH THE
ROUGH OPENING PROVIDED OPENING

PLEASE CONFIRM THIS LAYOUT IS
ACCEPTABLE

YES NO


SF4.2 STOREFRONT 4
E2

DRAWING SCALE
24x36: 1/2" = 1'-0"
11x17: 1/4" = 1'-0"

THUS REQ'D: 2
OPP REQ'D: 0
TOTAL REQ'D: 2

ARCH. REF.
1/C-A203

TUBELITE 24650 SERIES SF
FINISH: BLACK PAINTED

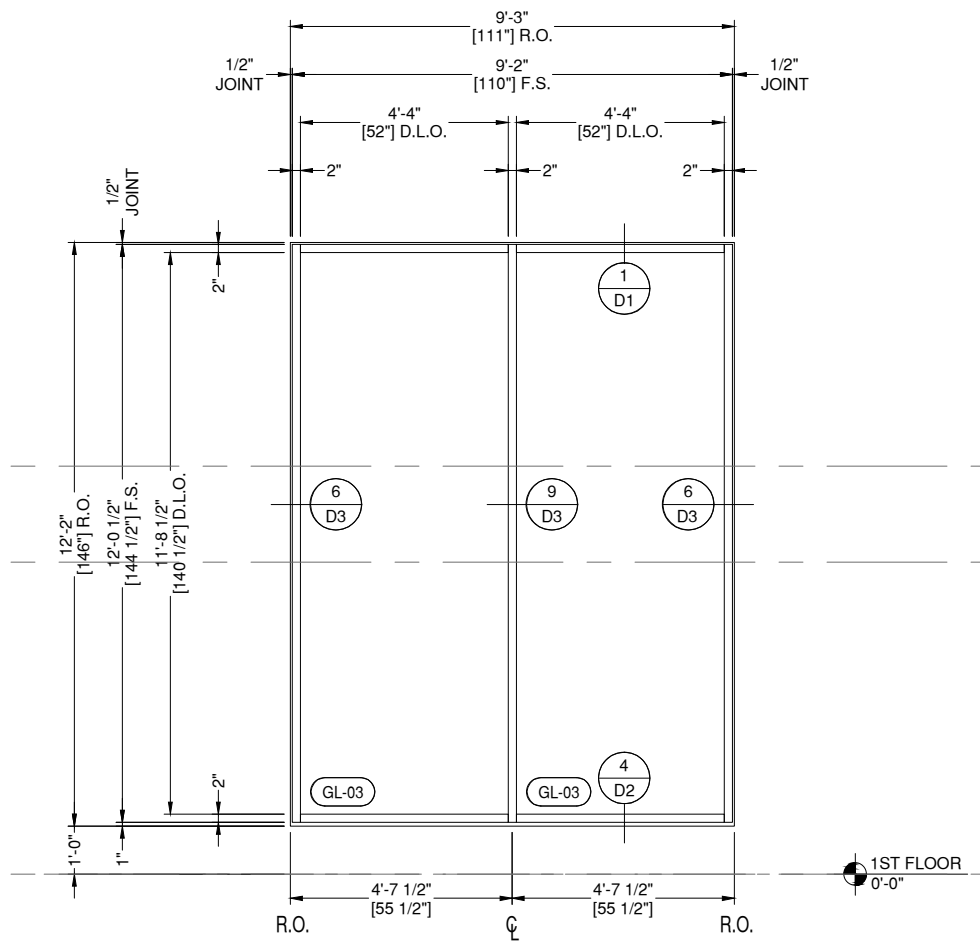


SF3 STOREFRONT 3
E2

DRAWING SCALE
24x36: 1/2" = 1'-0"
11x17: 1/4" = 1'-0"

THUS REQ'D: 6
OPP REQ'D: 0
TOTAL REQ'D: 6

ARCH. REF.
1/C-A2.03

TUBELITE 24650 SERIES SF
FINISH: BLACK PAINTED

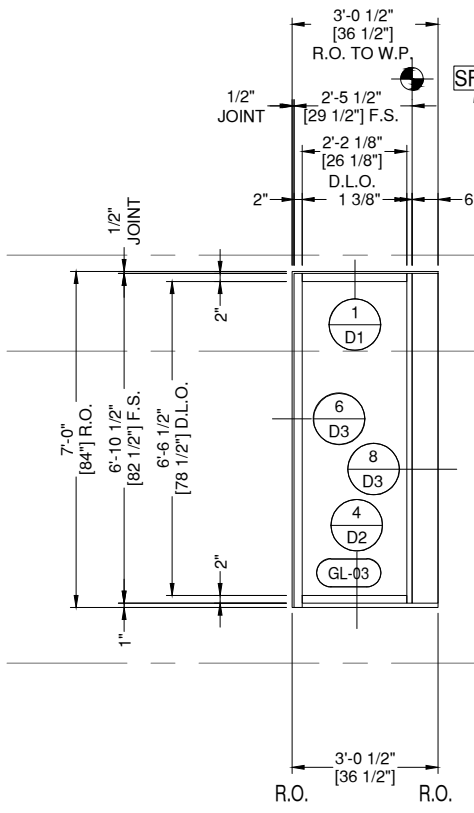


SF4.5 STOREFRONT 4 RETURNS
E2

DRAWING SCALE
24x36: 1/2" = 1'-0"
11x17: 1/4" = 1'-0"

THUS REQ'D: 2
OPP REQ'D: 2
TOTAL REQ'D: 4

ARCH. REF.
1/C-A1.01

TUBELITE 24650 SERIES SF
FINISH: BLACK PAINTED

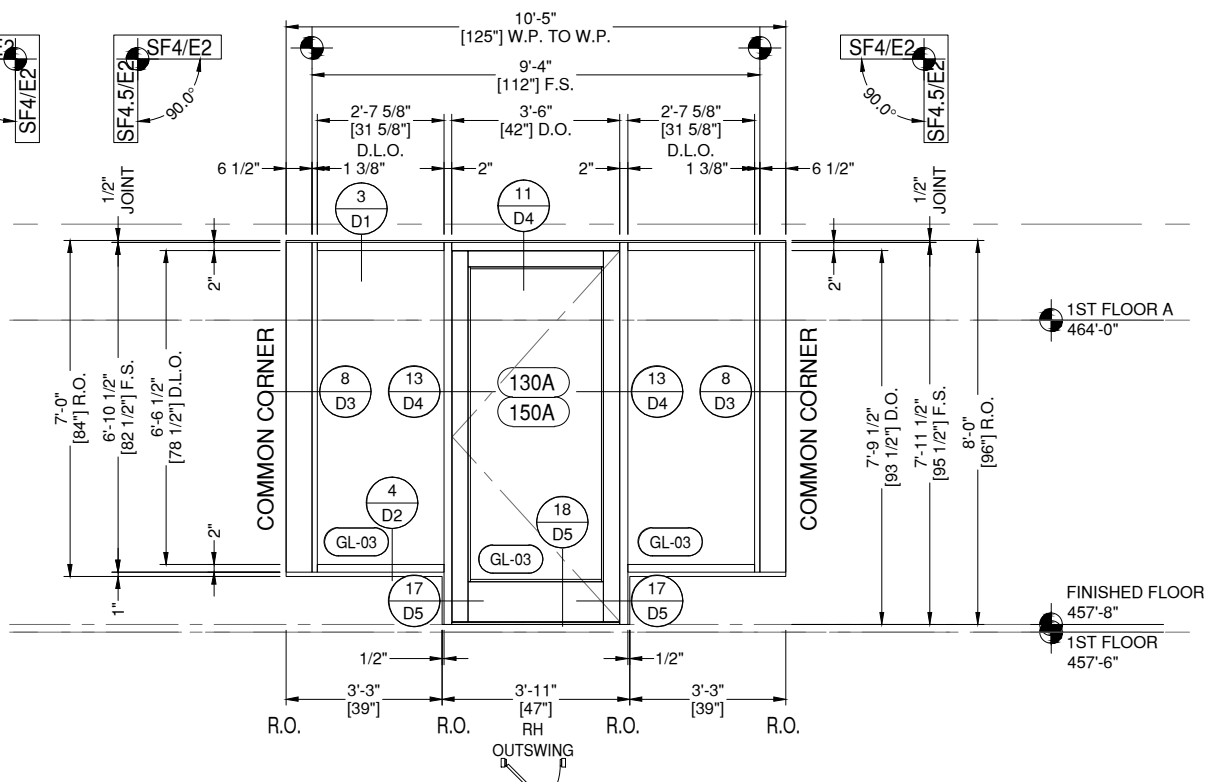

SF4 STOREFRONT 4
E2

DRAWING SCALE
24x36: 1/2" = 1'-0"
11x17: 1/4" = 1'-0"

THUS REQ'D: 2
OPP REQ'D: 0
TOTAL REQ'D: 2

ARCH. REF.
1/C-A2.03

HW SET:
5 @ 130A
5 @ 150A

TUBELITE T24650 THERMAL F/S SF
FINISH: BLACK PAINTED
THERMAL MEDIUM STILE ENTRANCE

GLAZING CONTRACTOR

999 STREET, ST
CITY, STATE 99999

PH: 999.999.9999



www.MPDRAFTING.com
P: 248.522.7096
F: 248.522.7030

ARCHITECT:

HARTSHORNE PLUNKARD ARCHITECTURE
315 WEST WALTON STREET
CHICAGO, IL 60610
313.224.4488

ARCHITECT NOTE:
ALL NOTES REQUESTING VERIFICATION,
CONFIRMATION, OR INFORMATION THAT ARE
NOT ANSWERED ARE ASSUMED TO BE
CORRECT AS SHOWN ON THESE DRAWINGS.

STAMPS/ SUBMITTALS:

REVISION	DATE
0	09.19.24
.	.
.	.
.	.

PROJECT NUMBER:
24-310E

PROJECT NAME:
AJ CAPITAL BUILDING C

SHEET DESCRIPTION:
ELEVATIONS

SHEET:
E2

NOTE:
ALL DIMENSIONS TO BE FIELD
VERIFIED PRIOR TO FABRICATION

GLAZING CONTRACTOR

999 STREET, ST
CITY, STATE 99999
PH: 999.999.9999



www.MPDRAFTING.com
P: 248.522.7096
F: 248.522.7030

ARCHITECT:

HARTSHORNE PLUNKARD ARCHITECTURE
315 WEST WALTON STREET
CHICAGO, IL 60610
313.224.4488

ARCHITECT NOTE:
ALL NOTES REQUESTING VERIFICATION,
CONFIRMATION, OR INFORMATION THAT ARE
NOT ANSWERED ARE ASSUMED TO BE
CORRECT AS SHOWN ON THESE DRAWINGS.

STAMPS/ SUBMITTALS:


REVISION	DATE
0	09.19.24
-	-
-	-
-	-

PROJECT NUMBER:
24-310E

PROJECT NAME:
AJ CAPITAL BUILDING C

SHEET DESCRIPTION:
ELEVATIONS

SHEET:
E4

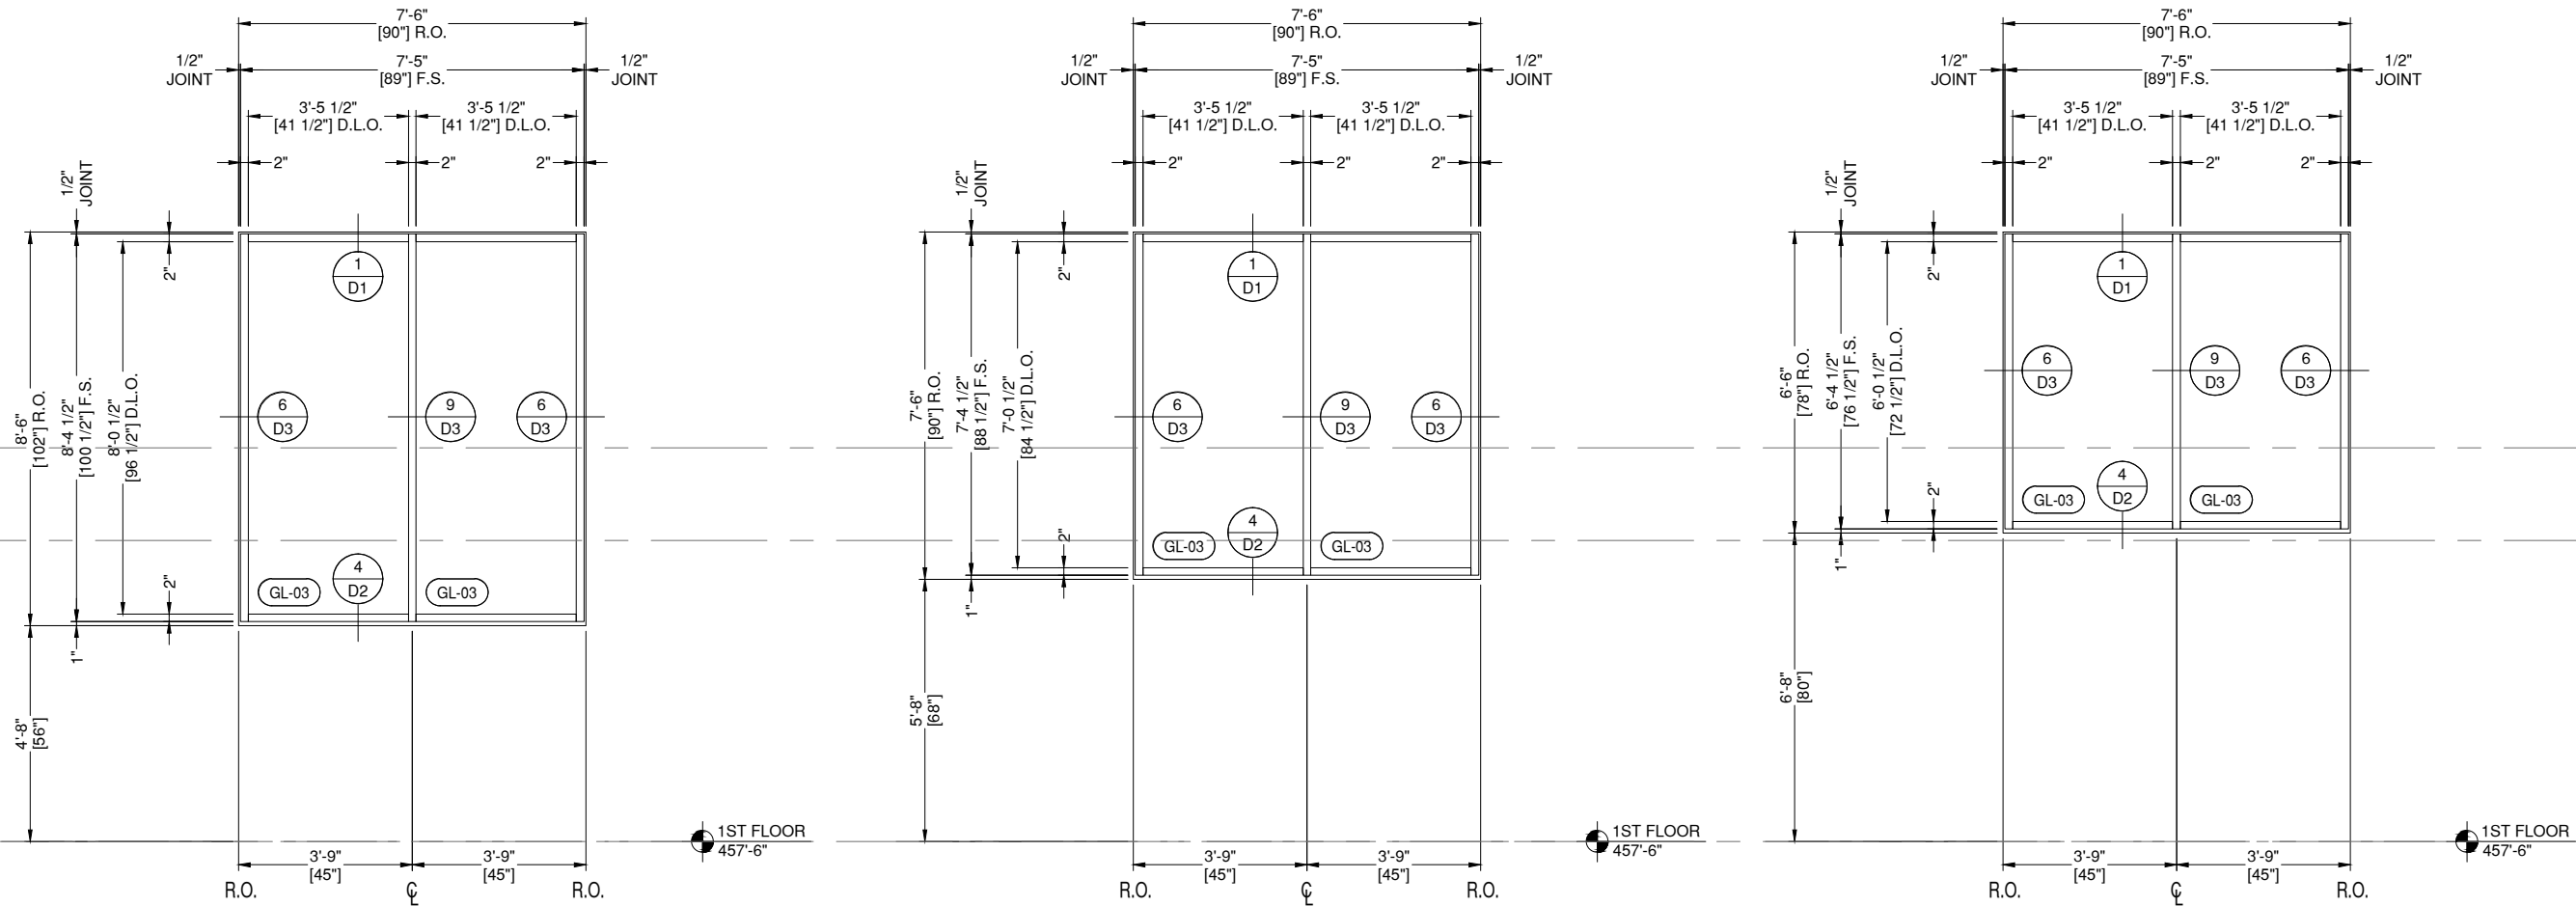

SF8 STOREFRONT 8
E4
DRAWING SCALE
24x36: 1/2" = 1'-0"
11x17: 1/4" = 1'-0"

THUS REQ'D: 1
OPP REQ'D: 0
TOTAL REQ'D: 1
ARCH. REF.
2/C-A2.03
TUBELITE 24650 SERIES SF
FINISH: BLACK PAINTED



SF9 STOREFRONT 9
E4
DRAWING SCALE
24x36: 1/2" = 1'-0"
11x17: 1/4" = 1'-0"

THUS REQ'D: 1
OPP REQ'D: 0
TOTAL REQ'D: 1
ARCH. REF.
2/C-A2.03
TUBELITE 24650 SERIES SF
FINISH: BLACK PAINTED

SF10 STOREFRONT 10
E4
DRAWING SCALE
24x36: 1/2" = 1'-0"
11x17: 1/4" = 1'-0"

THUS REQ'D: 1
OPP REQ'D: 0
TOTAL REQ'D: 1
ARCH. REF.
2/C-A2.03
TUBELITE 24650 SERIES SF
FINISH: BLACK PAINTED

NOTE:
ALL DIMENSIONS TO BE FIELD
VERIFIED PRIOR TO FABRICATION

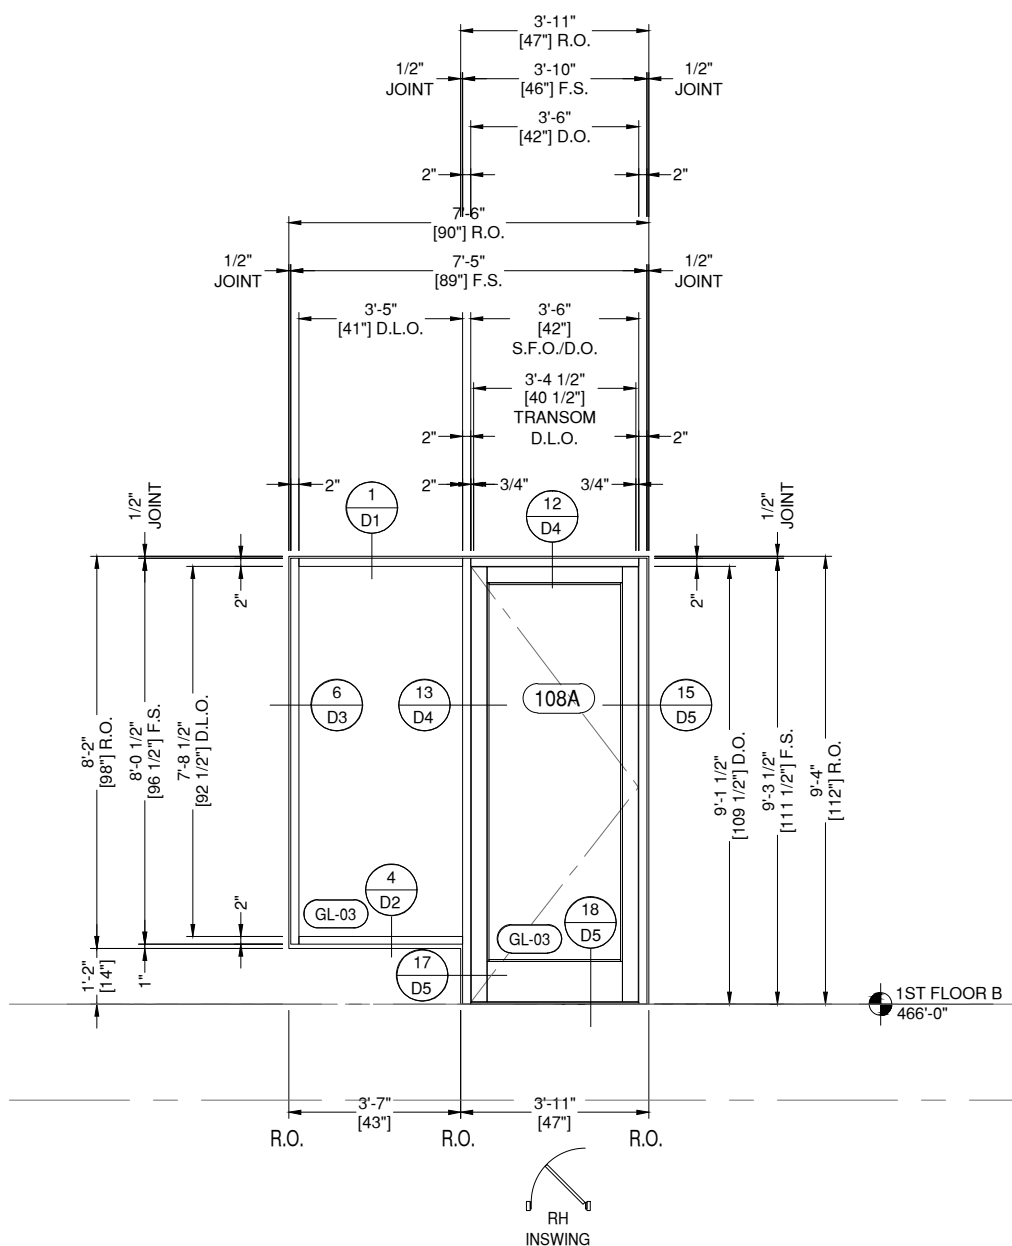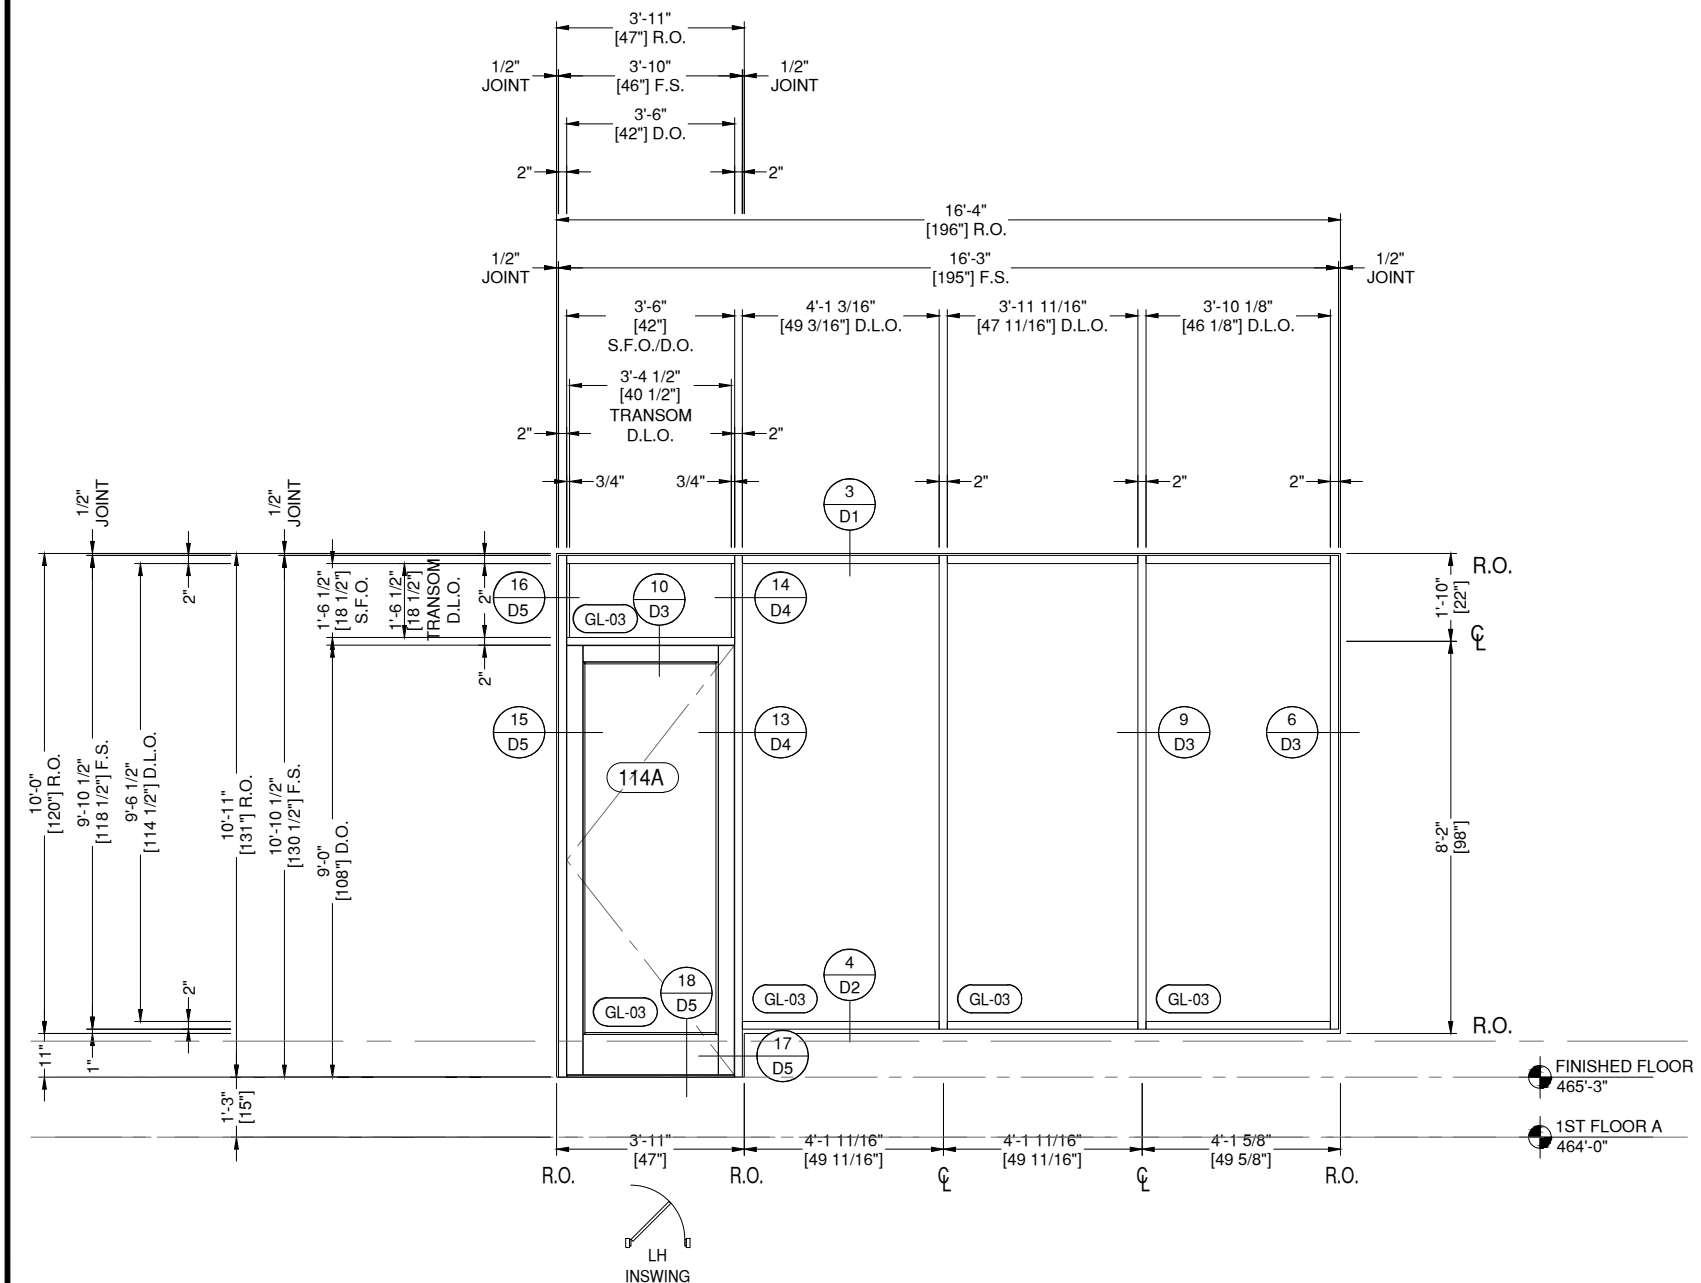

SF11 STOREFRONT 11
E5
DRAWING SCALE
24x36: 1/2" = 1'-0"
11x17: 1/4" = 1'-0"

THUS REQ'D: 1	HW SET: 2	ARCH. REF. 2/C-A2.03
OPP REQ'D: 0		
TOTAL REQ'D: 1		

TUBELITE T24650 THERMAL F/S SF
FINISH: BLACK PAINTED
THERMAL MEDIUM STILE ENTRANCE

SF12 STOREFRONT 12
E5
DRAWING SCALE
24x36: 1/2" = 1'-0"
11x17: 1/4" = 1'-0"

THUS REQ'D: 1	HW SET: 5	ARCH. REF. 2/C-A2.03
OPP REQ'D: 0		
TOTAL REQ'D: 1		

TUBELITE T24650 THERMAL F/S SF
FINISH: BLACK PAINTED
THERMAL MEDIUM STILE ENTRANCE

GLAZING CONTRACTOR

999 STREET, ST
CITY, STATE 99999
PH: 999.999.9999

MP drafting & design
www.MPDRAFTING.com
P: 248.522.7096
F: 248.522.7030

ARCHITECT:
HARTSHORNE PLUNKARD ARCHITECTURE
315 WEST WALTON STREET
CHICAGO, IL 60610
313.224.4488

ARCHITECT NOTE:
ALL NOTES REQUESTING VERIFICATION,
CONFIRMATION, OR INFORMATION THAT ARE
NOT ANSWERED ARE ASSUMED TO BE
CORRECT AS SHOWN ON THESE DRAWINGS.

STAMPS/ SUBMITTALS:

REVISION	DATE
0	09.19.24
-	-
-	-
-	-


PROJECT NUMBER:
24-310E

PROJECT NAME:
AJ CAPITAL BUILDING C

SHEET DESCRIPTION:
ELEVATIONS

SHEET:
E5

NOTE:
ALL DIMENSIONS TO BE FIELD
VERIFIED PRIOR TO FABRICATION

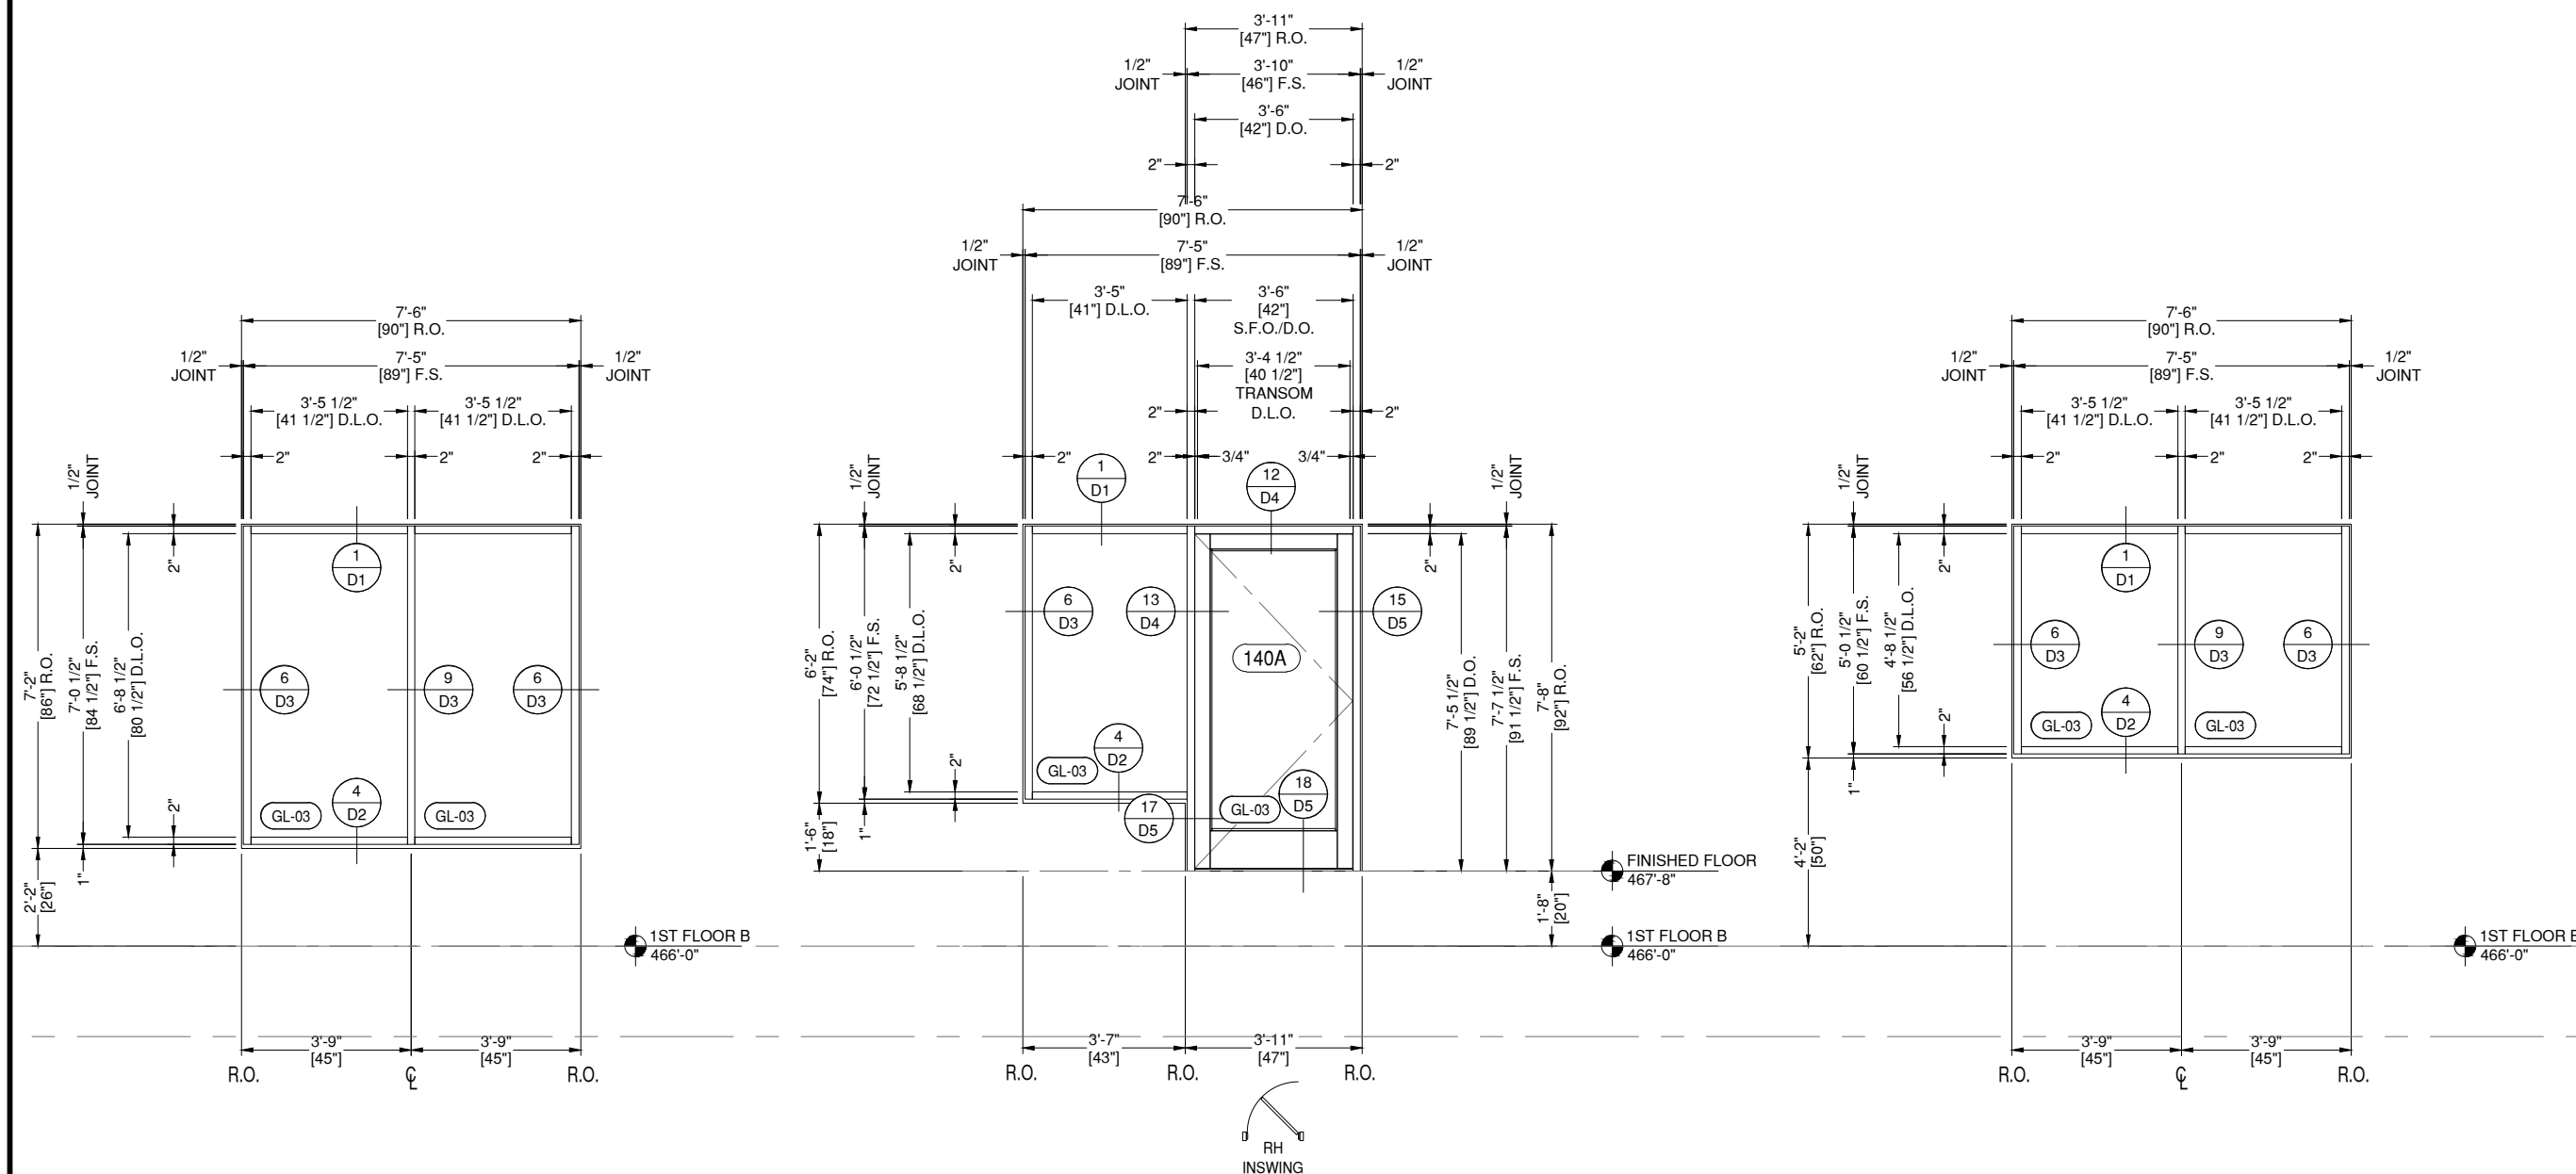

GLAZING CONTRACTOR

999 STREET, ST
CITY, STATE 99999
PH: 999.999.9999



www.MPDRAFTING.com

P: 248.522.7096
F: 248.522.7030

ARCHITECT:

HARTSHORNE PLUNKARD ARCHITECTURE
315 WEST WALTON STREET
CHICAGO, IL 60610
313.224.4488

ARCHITECT NOTE:
ALL NOTES REQUESTING VERIFICATION,
CONFIRMATION, OR INFORMATION THAT ARE
NOT ANSWERED ARE ASSUMED TO BE
CORRECT AS SHOWN ON THESE DRAWINGS.

STAMPS/ SUBMITTALS:

REVISION	DATE
0	09.19.24
-	-
-	-
-	-
-	-

PROJECT NUMBER:
24-310E

PROJECT NAME:
AJ CAPITAL BUILDING C

SHEET DESCRIPTION:
ELEVATIONS

SHEET:
E6

SF13 STOREFRONT 13
E6 DRAWING SCALE
24x36: 1/2" = 1'-0"
11x17: 1/4" = 1'-0"

THUS REQ'D: 1
OPP REQ'D: 0
TOTAL REQ'D: 1
ARCH. REF. 2/C-A2.03
TUBELITE 24650 SERIES SF
FINISH: BLACK PAINTED



SF14 STOREFRONT 14
E6 DRAWING SCALE
24x36: 1/2" = 1'-0"
11x17: 1/4" = 1'-0"

THUS REQ'D: 1
OPP REQ'D: 0
TOTAL REQ'D: 1
HW SET: 5
ARCH. REF. 2/C-A2.03
TUBELITE T24650 THERMAL F/S SF
FINISH: BLACK PAINTED
THERMAL MEDIUM STILE ENTRANCE

SF15 STOREFRONT 15
E6 DRAWING SCALE
24x36: 1/2" = 1'-0"
11x17: 1/4" = 1'-0"

THUS REQ'D: 1
OPP REQ'D: 0
TOTAL REQ'D: 1
ARCH. REF. 2/C-A2.03
TUBELITE 24650 SERIES SF
FINISH: BLACK PAINTED

NOTE:
ALL DIMENSIONS TO BE FIELD
VERIFIED PRIOR TO FABRICATION

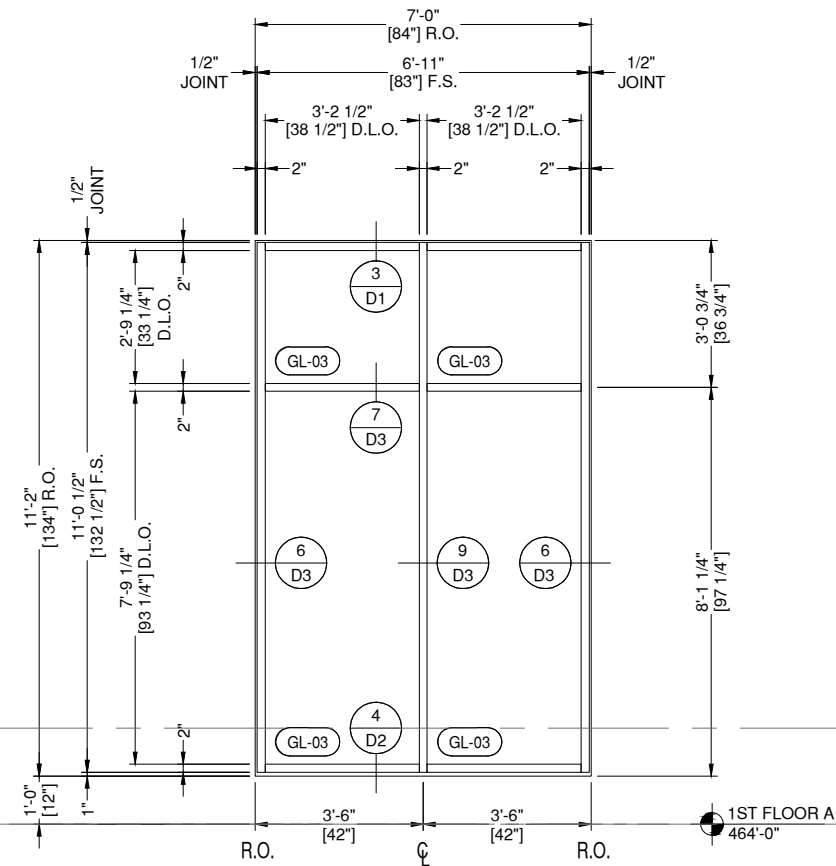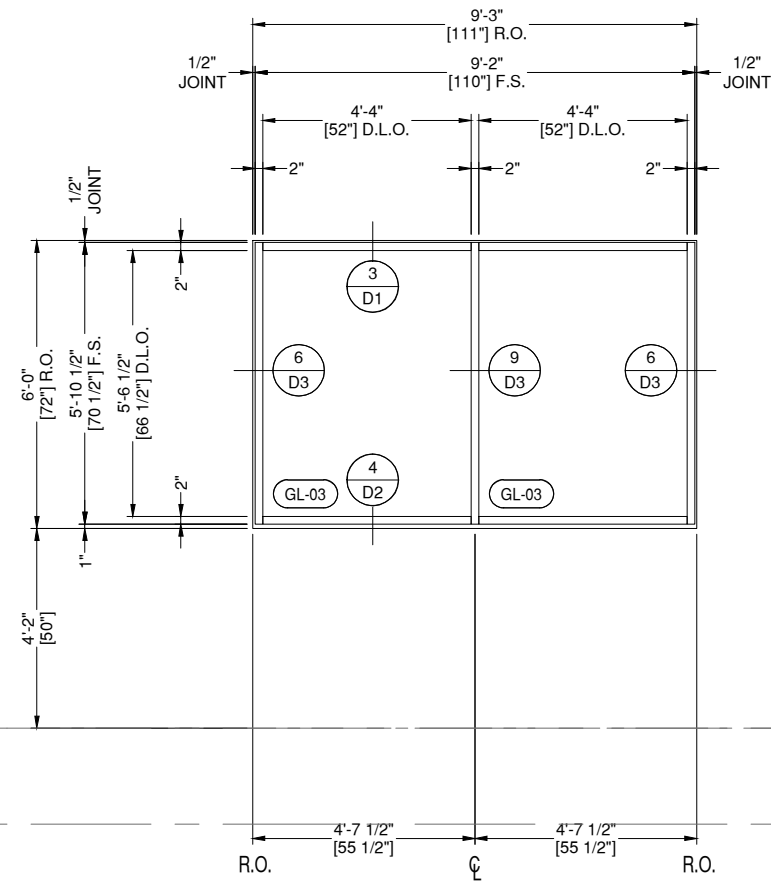

SF16 STOREFRONT 16
E7 DRAWING SCALE
24x36: 1/2" = 1'-0"
11x17: 1/4" = 1'-0"

THUS REQ'D: 2
OPP REQ'D: 0
TOTAL REQ'D: 2

ARCH. REF.
3/C-A2.03

TUBELITE 24650 SERIES SF
FINISH: BLACK PAINTED

SF17 STOREFRONT 17
E7 DRAWING SCALE
24x36: 1/2" = 1'-0"
11x17: 1/4" = 1'-0"

THUS REQ'D: 1
OPP REQ'D: 0
TOTAL REQ'D: 1

ARCH. REF.
3/C-A2.03

TUBELITE 24650 SERIES SF
FINISH: BLACK PAINTED

GLAZING CONTRACTOR

999 STREET, ST
CITY, STATE 99999
PH: 999.999.9999



www.MPDRAFTING.com
P: 248.522.7096
F: 248.522.7030

ARCHITECT:

HARTSHORNE PLUNKARD ARCHITECTURE
315 WEST WALTON STREET
CHICAGO, IL 60610
313.224.4488

ARCHITECT NOTE:
ALL NOTES REQUESTING VERIFICATION,
CONFIRMATION, OR INFORMATION THAT ARE
NOT ANSWERED ARE ASSUMED TO BE
CORRECT AS SHOWN ON THESE DRAWINGS.

STAMPS/ SUBMITTALS:

REVISION	DATE
0	09.19.24
-	-
-	-
-	-
-	-

PROJECT NUMBER:
24-310E

PROJECT NAME:
AJ CAPITAL BUILDING C



SHEET DESCRIPTION:
ELEVATIONS

SHEET:
E7

NOTE:
ALL DIMENSIONS TO BE FIELD
VERIFIED PRIOR TO FABRICATION



ARCHITECT NOTE:
CONFLICTING SIZES FOUND ON SHEETS
3/C-A2.03 AND 1/C-A1.01. PLEASE CONFIRM
THE DIMENSIONS AT THIS FRAME.

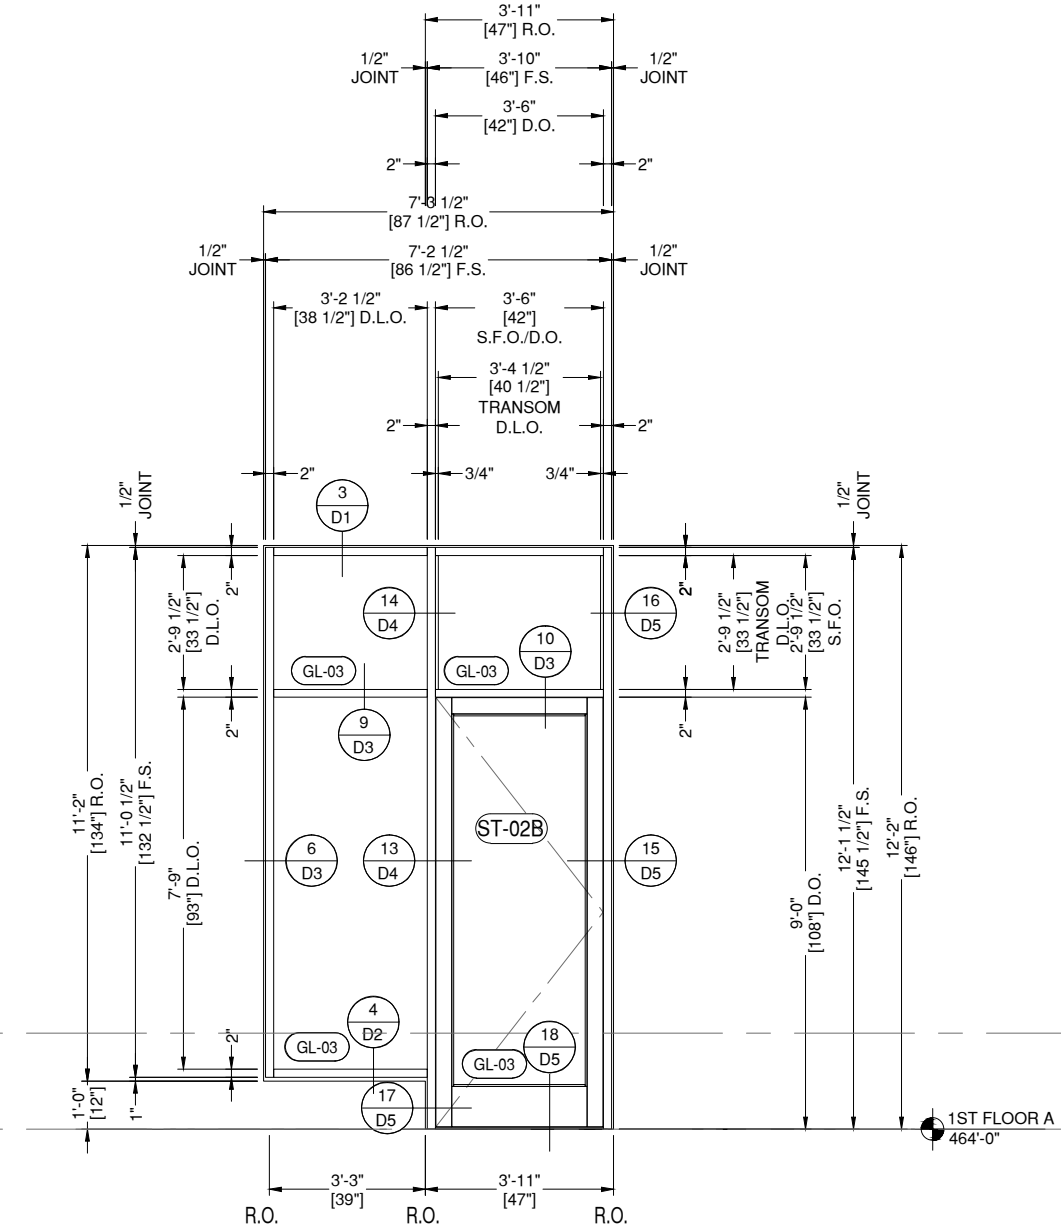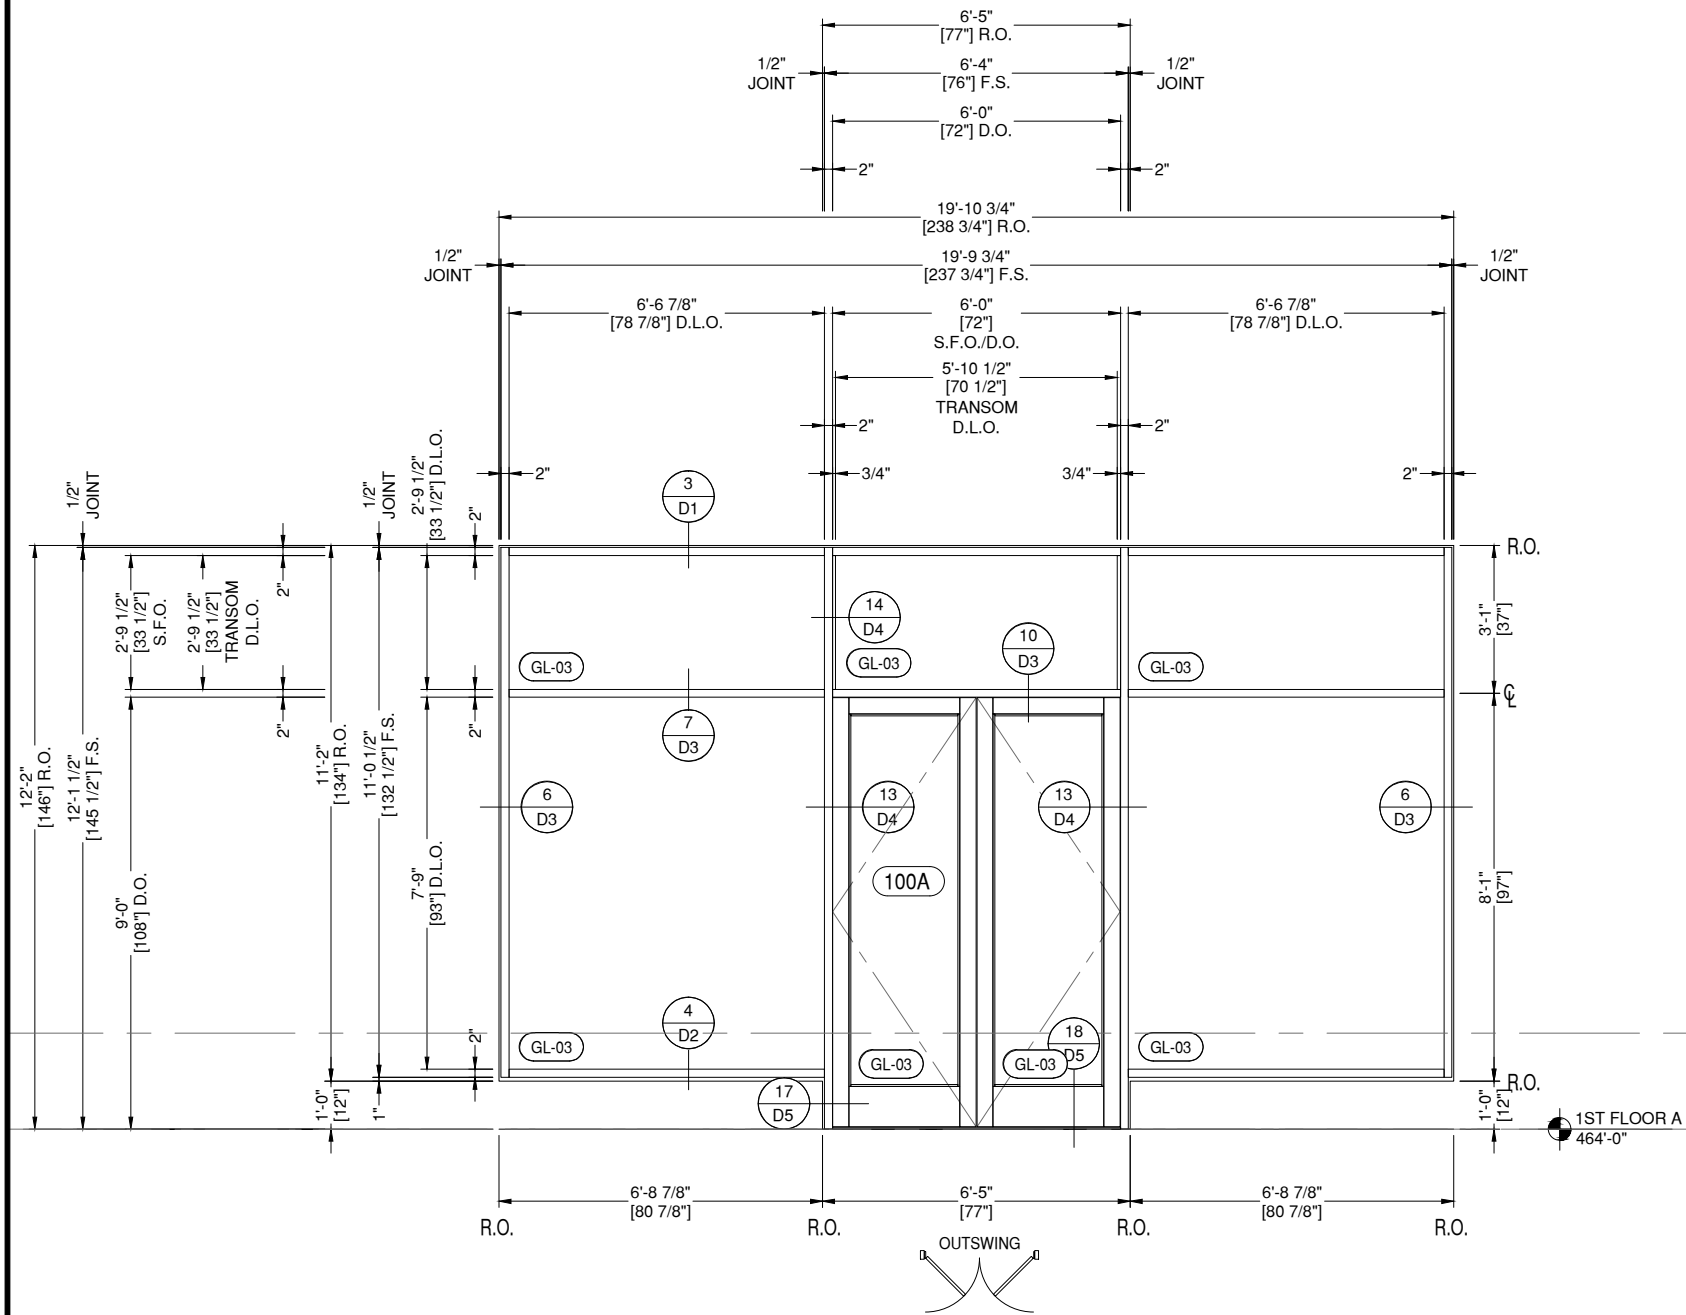

SF18 STOREFRONT 18
E8 DRAWING SCALE
24x36: 1/2" = 1'-0"
11x17: 1/4" = 1'-0"

THUS REQ'D: 1
OPP REQ'D: 0
TOTAL REQ'D: 1

HW SET: 1

ARCH. REF.
2/C-A2.03

TUBELITE T24650 THERMAL F/S SF
FINISH: BLACK PAINTED
THERMAL MEDIUM STILE ENTRANCE

SF19 STOREFRONT 19
E8 DRAWING SCALE
24x36: 1/2" = 1'-0"
11x17: 1/4" = 1'-0"

THUS REQ'D: 1
OPP REQ'D: 0
TOTAL REQ'D: 1

HW SET: ????

ARCH. REF.
4/C-A2.03

TUBELITE T24650 THERMAL F/S SF
FINISH: BLACK PAINTED
THERMAL MEDIUM STILE ENTRANCE

GLAZING CONTRACTOR

999 STREET, ST
CITY, STATE 99999
PH: 999.999.9999



www.MPDRAFTING.com
P: 248.522.7096
F: 248.522.7030

ARCHITECT:

HARTSHORNE PLUNKARD ARCHITECTURE
315 WEST WALTON STREET
CHICAGO, IL 60610
313.224.4488

ARCHITECT NOTE:
ALL NOTES REQUESTING VERIFICATION,
CONFIRMATION, OR INFORMATION THAT ARE
NOT ANSWERED ARE ASSUMED TO BE
CORRECT AS SHOWN ON THESE DRAWINGS.

STAMPS/ SUBMITTALS:

REVISION	DATE
0	09.19.24
-	-
-	-
-	-

PROJECT NUMBER:
24-310E

PROJECT NAME:
AJ CAPITAL BUILDING C

SHEET DESCRIPTION:
ELEVATIONS

SHEET:
E8

NOTE:
ALL DIMENSIONS TO BE FIELD
VERIFIED PRIOR TO FABRICATION

GLAZING CONTRACTOR

999 STREET, ST
CITY, STATE 99999
PH: 999.999.9999



www.MPDRAFTING.com
P: 248.522.7096
F: 248.522.7030

ARCHITECT:

HARTSHORNE PLUNKARD ARCHITECTURE
315 WEST WALTON STREET
CHICAGO, IL 60610
313.224.4488

ARCHITECT NOTE:
ALL NOTES REQUESTING VERIFICATION,
CONFIRMATION, OR INFORMATION THAT ARE
NOT ANSWERED ARE ASSUMED TO BE
CORRECT AS SHOWN ON THESE DRAWINGS.

STAMPS/ SUBMITTALS:


REVISION	DATE
0	09.19.24
-	-
-	-
-	-
-	-

PROJECT NUMBER:
24-310E

PROJECT NAME:
AJ CAPITAL BUILDING C

SHEET DESCRIPTION:
ELEVATIONS


SHEET:
E10

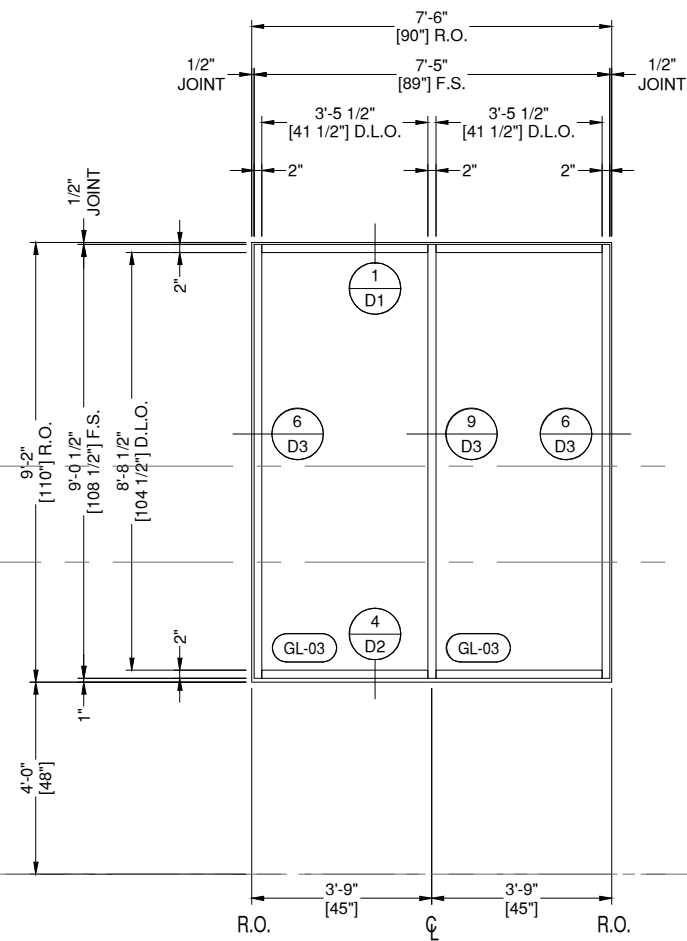

SF23 STOREFRONT 23
E10 DRAWING SCALE
24x36: 1/2" = 1'-0"
11x17: 1/4" = 1'-0"

THUS REQ'D: 1	ARCH. REF. 4/C-A2.03
OPP REQ'D: 0	
TOTAL REQ'D: 1	

TUBELITE 24650 SERIES SF
FINISH: BLACK PAINTED

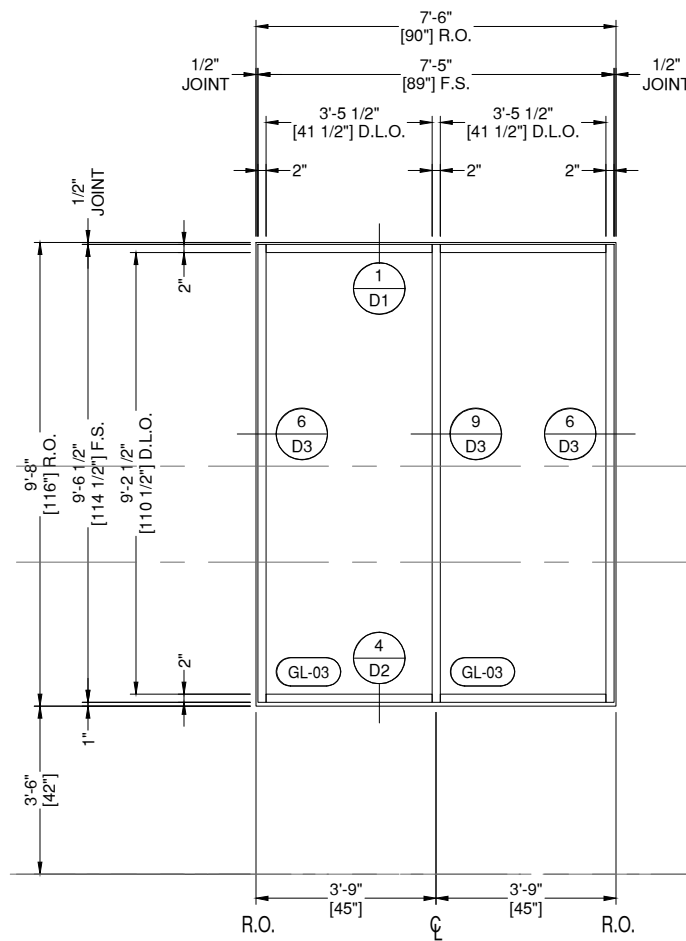

SF24 STOREFRONT 24
E10 DRAWING SCALE
24x36: 1/2" = 1'-0"
11x17: 1/4" = 1'-0"

THUS REQ'D: 1	ARCH. REF. 4/C-A2.03
OPP REQ'D: 0	
TOTAL REQ'D: 1	

TUBELITE 24650 SERIES SF
FINISH: BLACK PAINTED

GLAZING CONTRACTOR

999 STREET, ST
CITY, STATE 99999
PH: 999.999.9999



www.MPDRAFTING.com

P: 248.522.7096
F: 248.522.7030

ARCHITECT:

HARTSHORNE PLUNKARD ARCHITECTURE
315 WEST WALTON STREET
CHICAGO, IL 60610
313.224.4488

ARCHITECT NOTE:
ALL NOTES REQUESTING VERIFICATION,
CONFIRMATION, OR INFORMATION THAT ARE
NOT ANSWERED ARE ASSUMED TO BE
CORRECT AS SHOWN ON THESE DRAWINGS.

STAMPS/ SUBMITTALS:


REVISION	DATE
0	09.19.24
-	-
-	-
-	-
-	-

PROJECT NUMBER:
24-310E

PROJECT NAME:
AJ CAPITAL BUILDING C

SHEET DESCRIPTION:
ELEVATIONS

SHEET:
E11

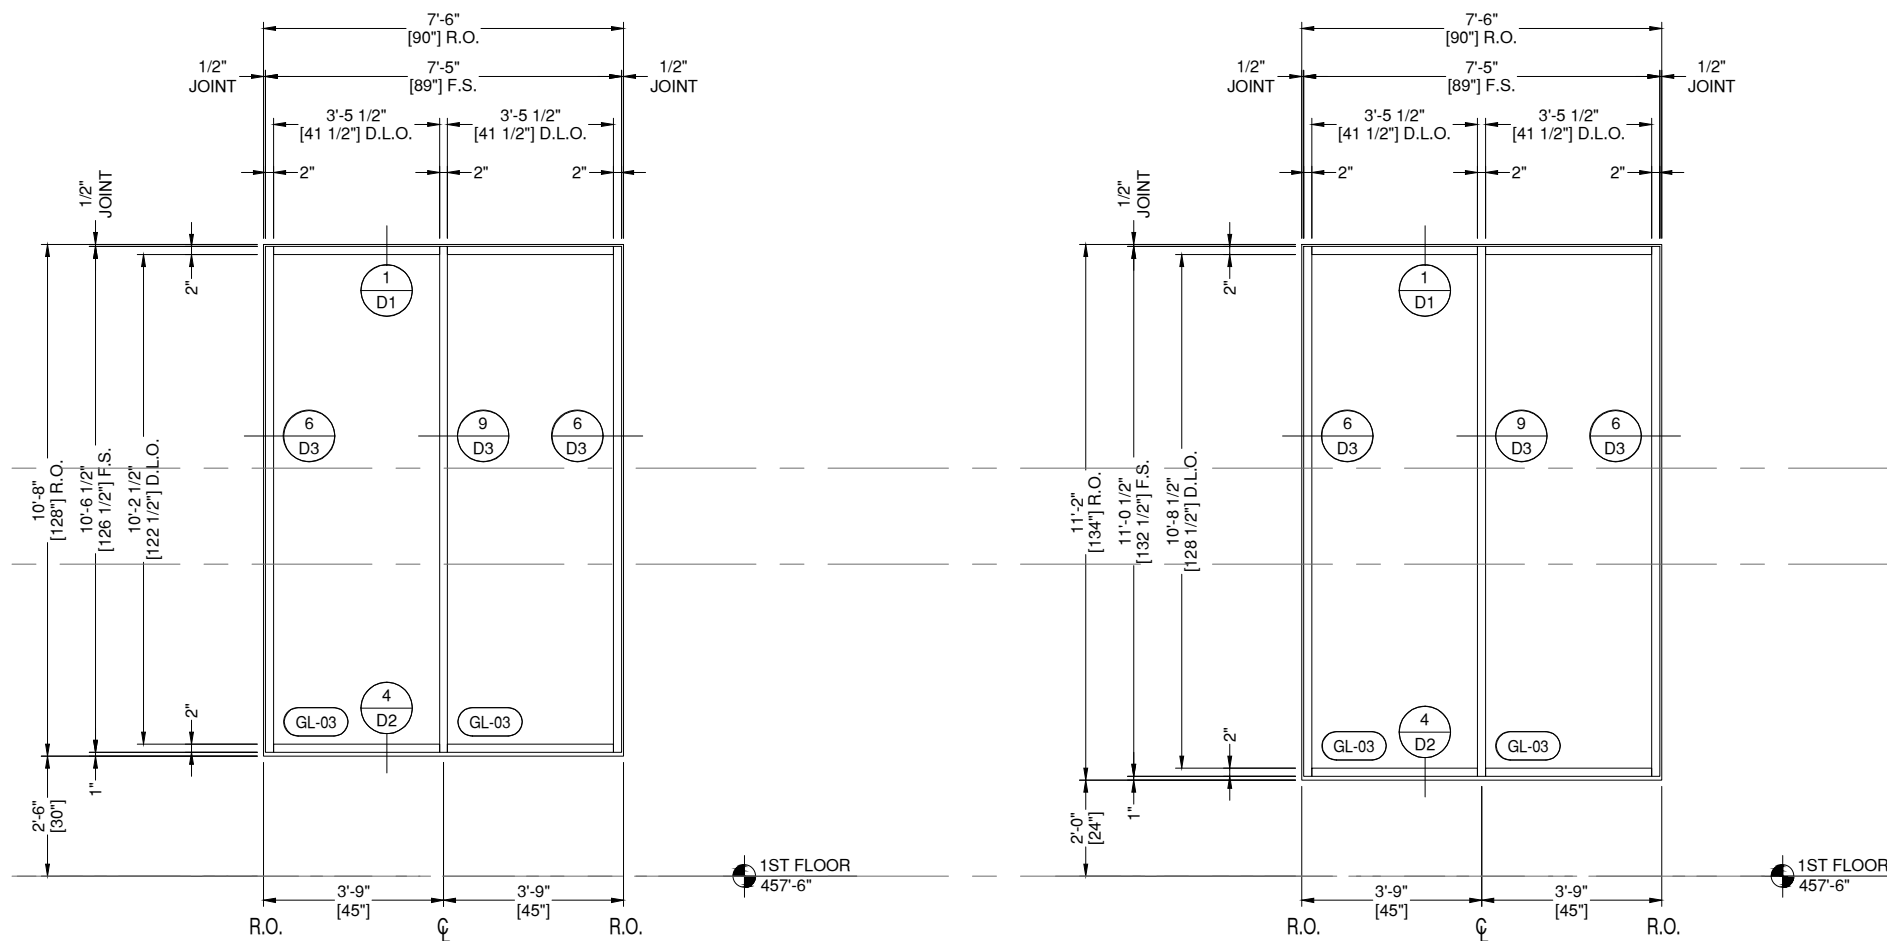

SF25 STOREFRONT 25
E11 DRAWING SCALE
24x36: 1/2" = 1'-0"
11x17: 1/4" = 1'-0"

THUS REQ'D:	1
OPP REQ'D:	0
TOTAL REQ'D:	1

ARCH. REF.
4/C-A2.03

TUBELITE 24650 SERIES SF
FINISH: BLACK PAINTED

SF26 STOREFRONT 26
E11 DRAWING SCALE
24x36: 1/2" = 1'-0"
11x17: 1/4" = 1'-0"

THUS REQ'D:	1
OPP REQ'D:	0
TOTAL REQ'D:	1

ARCH. REF.
4/C-A2.03

TUBELITE 24650 SERIES SF
FINISH: BLACK PAINTED

GLAZING CONTRACTOR

999 STREET, ST
CITY, STATE 99999
PH: 999.999.9999



www.MPDRAFTING.com

P: 248.522.7096
F: 248.522.7030

ARCHITECT:

HARTSHORNE PLUNKARD ARCHITECTURE
315 WEST WALTON STREET
CHICAGO, IL 60610
313.224.4488

ARCHITECT NOTE:
ALL NOTES REQUESTING VERIFICATION,
CONFIRMATION, OR INFORMATION THAT ARE
NOT ANSWERED ARE ASSUMED TO BE
CORRECT AS SHOWN ON THESE DRAWINGS.

STAMPS/ SUBMITTALS:


REVISION	DATE
0	09.19.24
.	.
.	.
.	.

PROJECT NUMBER:
24-310E

PROJECT NAME:
AJ CAPITAL BUILDING C

SHEET DESCRIPTION:
ELEVATIONS

SHEET:
E12

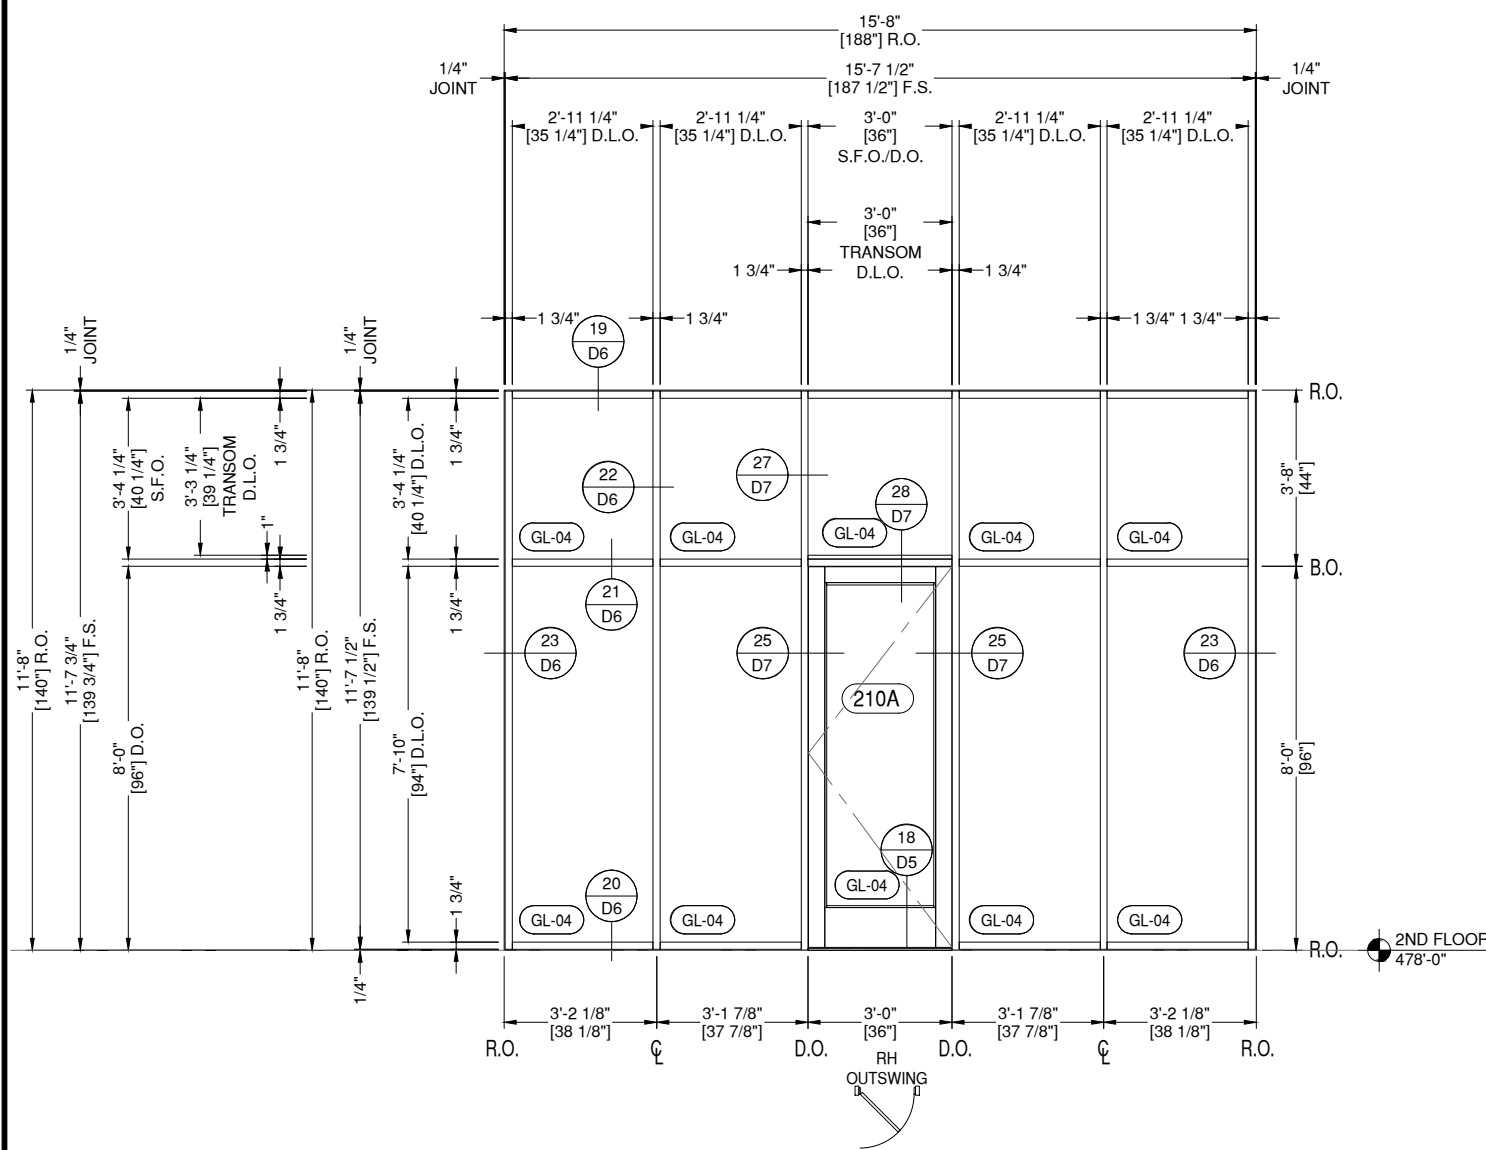


SF27 STOREFRONT 27
E12 DRAWING SCALE
24x36: 1/2" = 1'-0"
11x17: 1/4" = 1'-0"

THUS REQ'D:	1
OPP REQ'D:	0
TOTAL REQ'D:	1

HW SET:	24
---------	----

ARCH. REF:	10/C-A8.04
------------	------------

TUBELITE E4500 SERIES SF
FINISH: BLACK PAINTED
MEDIUM STILE ENTRANCE

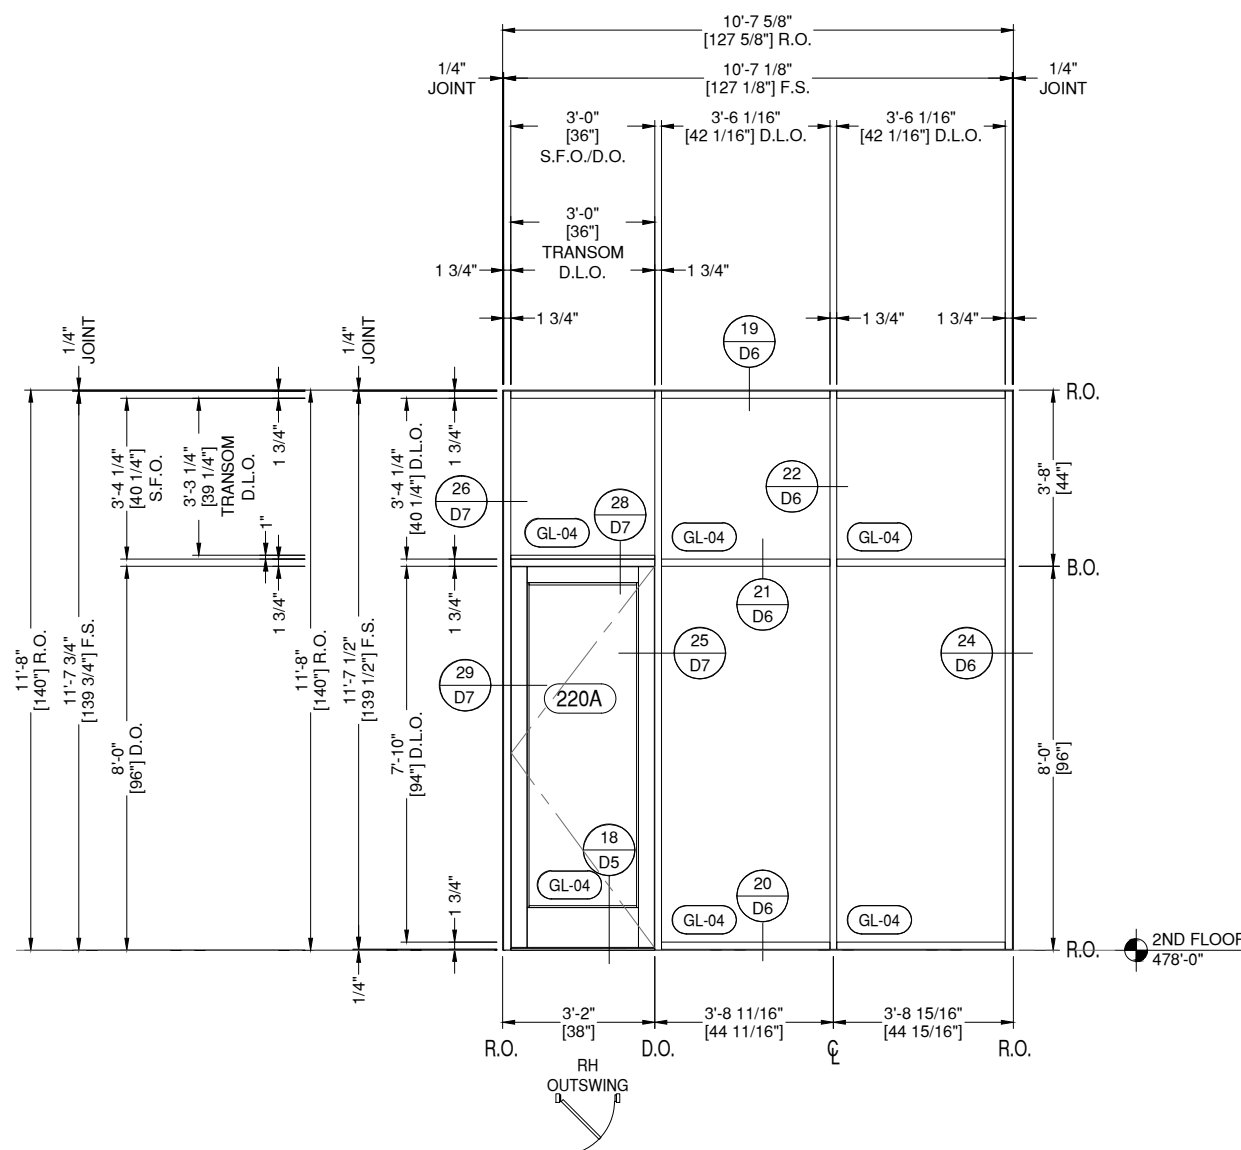

SF28 STOREFRONT 28
E12 DRAWING SCALE
24x36: 1/2" = 1'-0"
11x17: 1/4" = 1'-0"

THUS REQ'D:	1
OPP REQ'D:	0
TOTAL REQ'D:	1

HW SET:	23
---------	----

ARCH. REF:	9/C-A8.04
------------	-----------

TUBELITE E4500 SERIES SF
FINISH: BLACK PAINTED
MEDIUM STILE ENTRANCE

GLAZING CONTRACTOR

999 STREET, ST
CITY, STATE 99999
PH: 999.999.9999



www.MPDRAFTING.com

P: 248.522.7096
F: 248.522.7030

ARCHITECT:

HARTSHORNE PLUNKARD ARCHITECTURE
315 WEST WALTON STREET
CHICAGO, IL 60610
313.224.4488

ARCHITECT NOTE:
ALL NOTES REQUESTING VERIFICATION,
CONFIRMATION, OR INFORMATION THAT ARE
NOT ANSWERED ARE ASSUMED TO BE
CORRECT AS SHOWN ON THESE DRAWINGS.

STAMPS/ SUBMITTALS:


REVISION	DATE
0	09.19.24
-	-
-	-
-	-

PROJECT NUMBER:
24-310E

PROJECT NAME:
AJ CAPITAL BUILDING C


SHEET DESCRIPTION:
DETAILS

SHEET:
D1

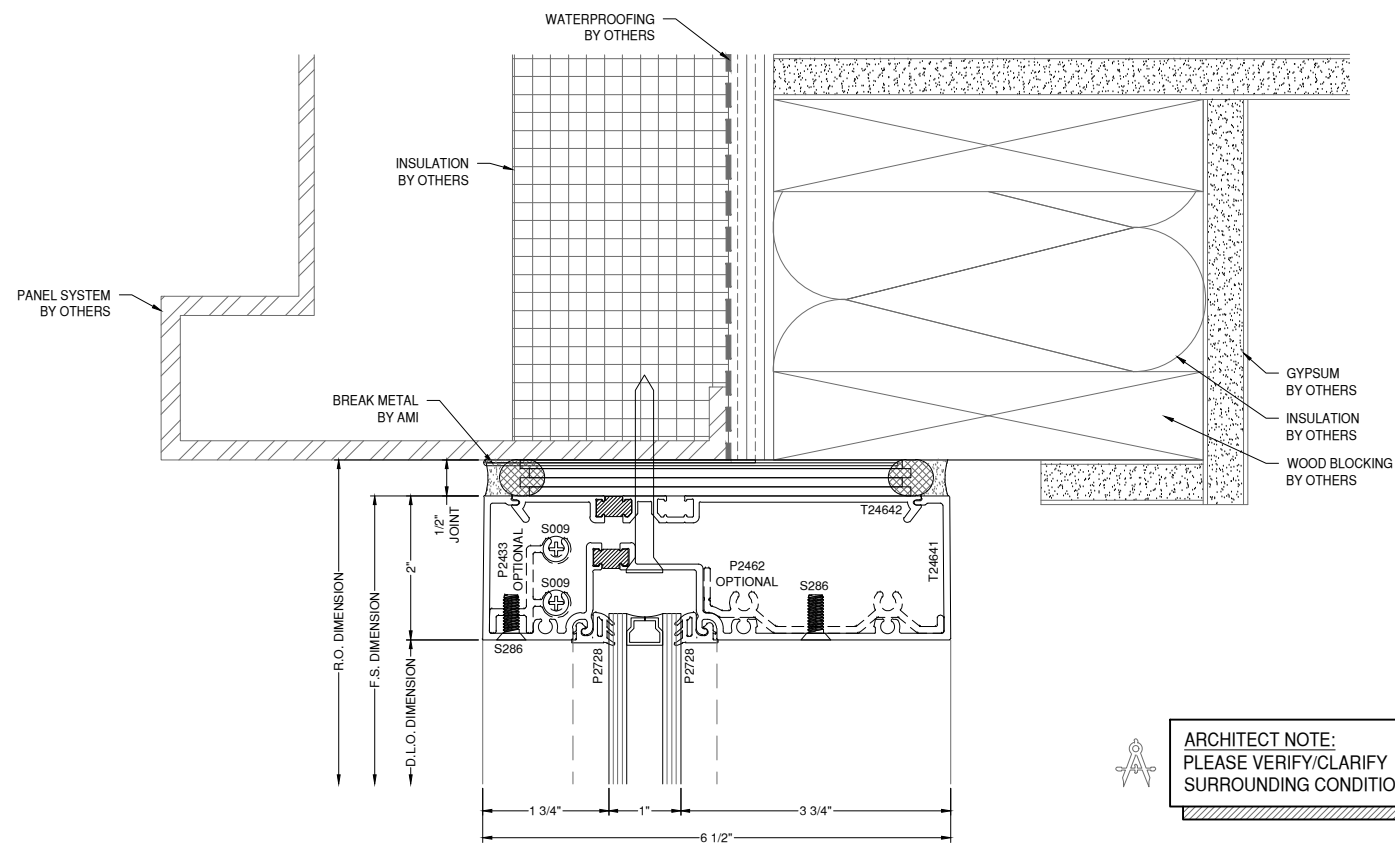


1 HEAD DETAIL
D1 C-A5.40
DRAWING SCALE
24x36: FULL
11x17: HALF
T24650

ARCHITECT NOTE:
PLEASE VERIFY/CLARIFY
SURROUNDING CONDITIONS

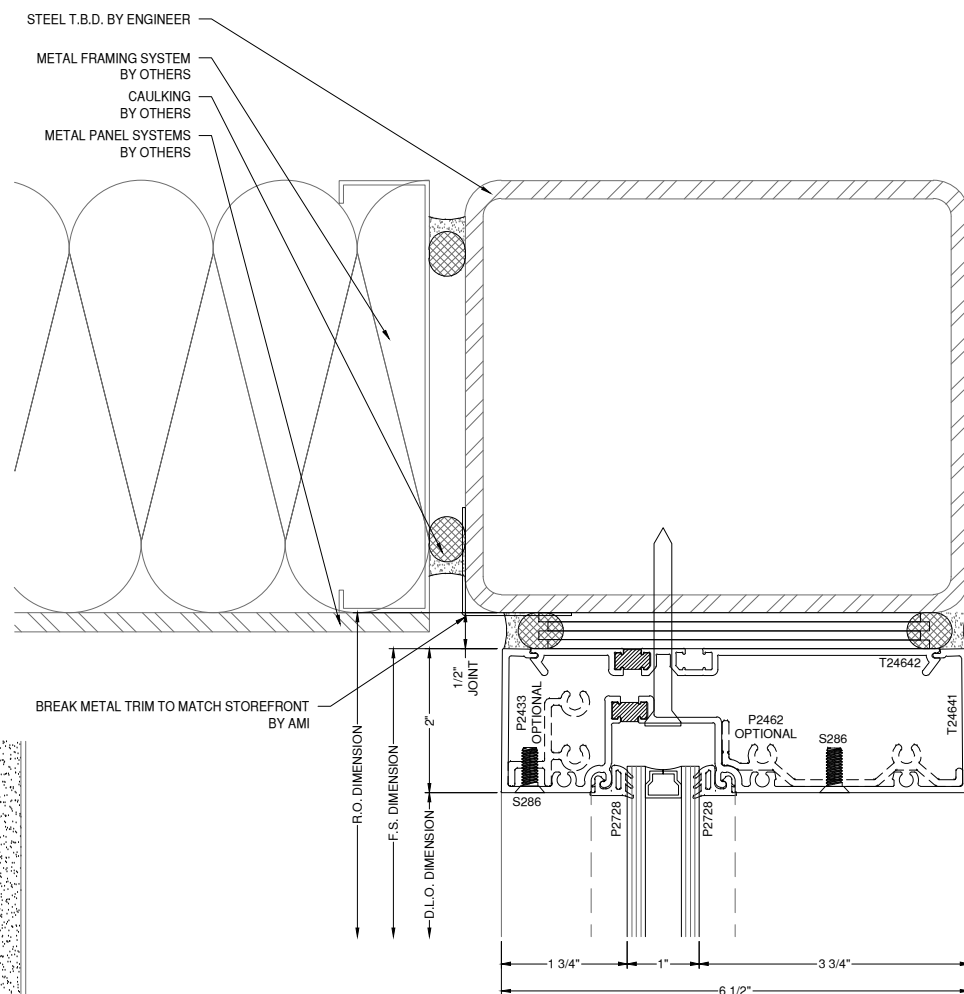

2 HEAD DETAIL
D1 C-A5.40
DRAWING SCALE
24x36: FULL
11x17: HALF
T24650

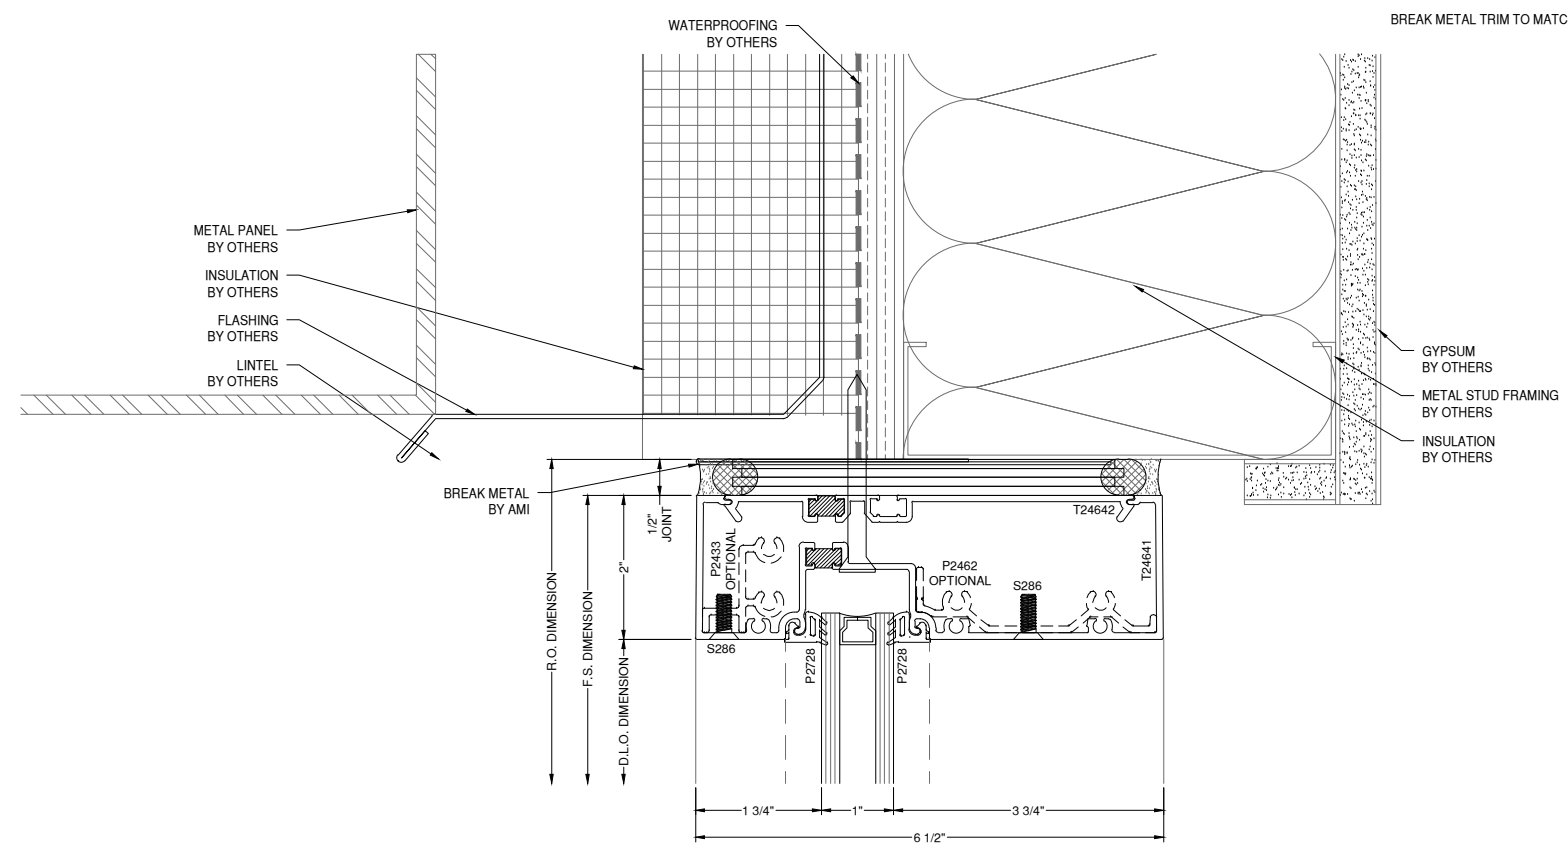

3 HEAD DETAIL
D1 C-A5.40
DRAWING SCALE
24x36: FULL
11x17: HALF
T24650

GLAZING CONTRACTOR

999 STREET, ST
CITY, STATE 99999
PH: 999.999.9999



www.MPDRAFTING.com
P: 248.522.7096
F: 248.522.7030

ARCHITECT:

HARTSHORNE PLUNKARD ARCHITECTURE
315 WEST WALTON STREET
CHICAGO, IL 60610
313.224.4488

ARCHITECT NOTE:
ALL NOTES REQUESTING VERIFICATION,
CONFIRMATION, OR INFORMATION THAT ARE
NOT ANSWERED ARE ASSUMED TO BE
CORRECT AS SHOWN ON THESE DRAWINGS.

STAMPS/ SUBMITTALS:

REVISION	DATE
0	09.19.24
-	-
-	-
-	-
-	-

PROJECT NUMBER:
24-310E



PROJECT NAME:
AJ CAPITAL BUILDING C

SHEET DESCRIPTION:
DETAILS


SHEET:
D2



ARCHITECT NOTE:
PLEASE VERIFY/CLARIFY
SURROUNDING CONDITIONS

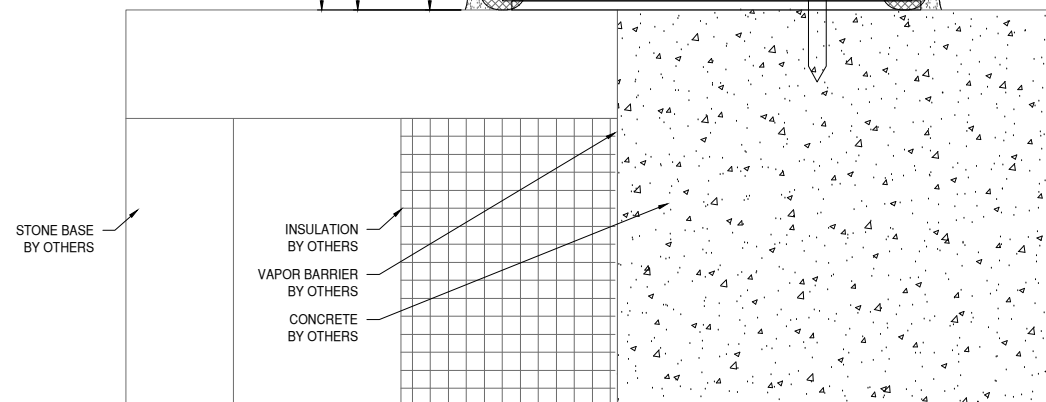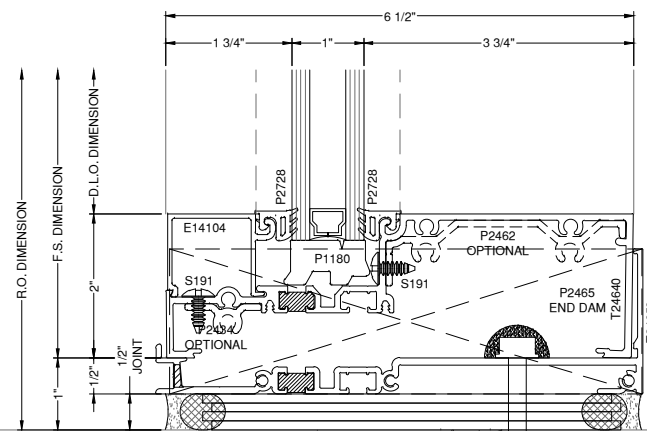

4 SILL DETAIL
D2 C-A5.41 T24650
DRAWING SCALE
24x36: FULL
11x17: HALF

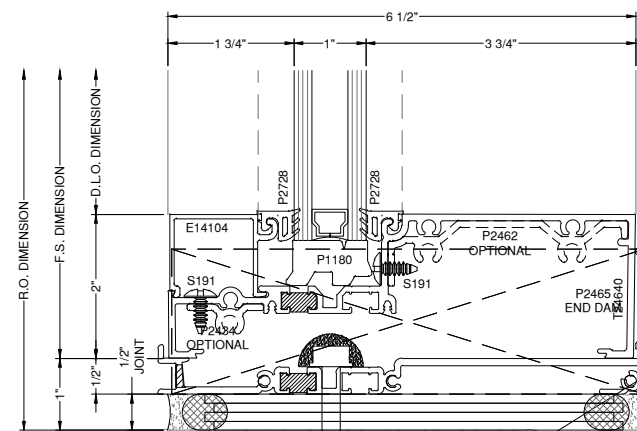

- STEEL T.B.D. BY ENGINEER
- METAL FRAMING SYSTEM BY OTHERS
- CAULKING BY OTHERS
- METAL PANEL SYSTEMS BY OTHERS

5 SILL DETAIL
D2 C-A5.41 T24650
DRAWING SCALE
24x36: FULL
11x17: HALF

GLAZING CONTRACTOR

999 STREET, ST
CITY, STATE 99999
PH: 999.999.9999



www.MPDRAFTING.com
P: 248.522.7096
F: 248.522.7030

ARCHITECT:

HARTSHORNE PLUNKARD ARCHITECTURE
315 WEST WALTON STREET
CHICAGO, IL 60610
313.224.4488

ARCHITECT NOTE:
ALL NOTES REQUESTING VERIFICATION,
CONFIRMATION, OR INFORMATION THAT ARE
NOT ANSWERED ARE ASSUMED TO BE
CORRECT AS SHOWN ON THESE DRAWINGS.

STAMPS/ SUBMITTALS:





REVISION	DATE
0	09.19.24
.	.
.	.
.	.
.	.

PROJECT NUMBER:
24-310E

PROJECT NAME:
AJ CAPITAL BUILDING C

SHEET DESCRIPTION:
DETAILS

SHEET:
D4

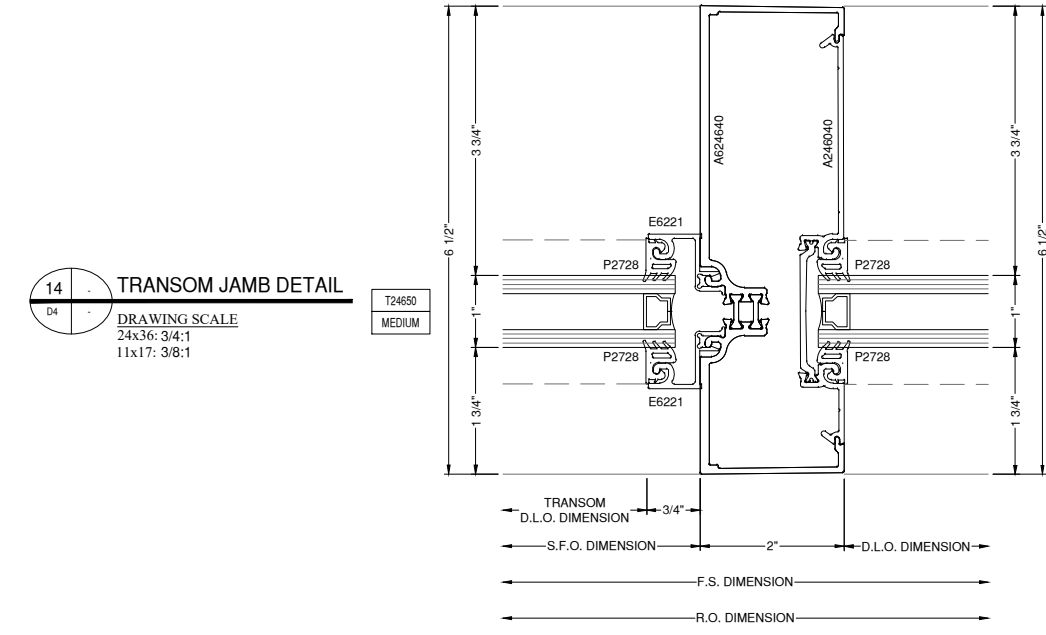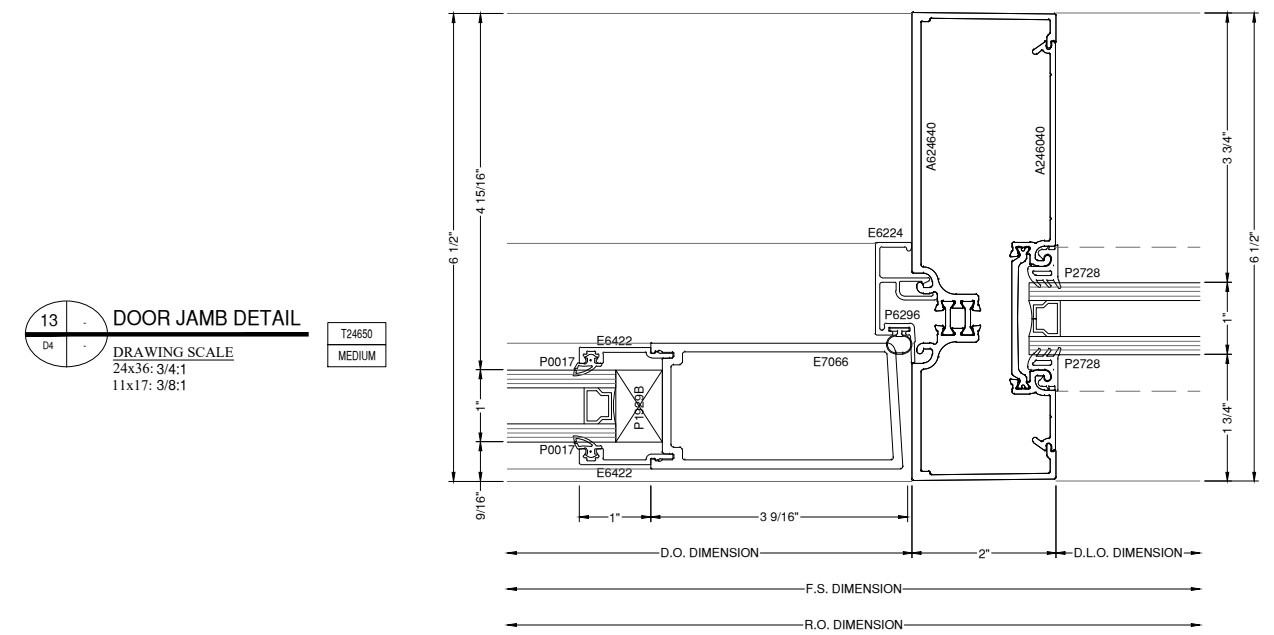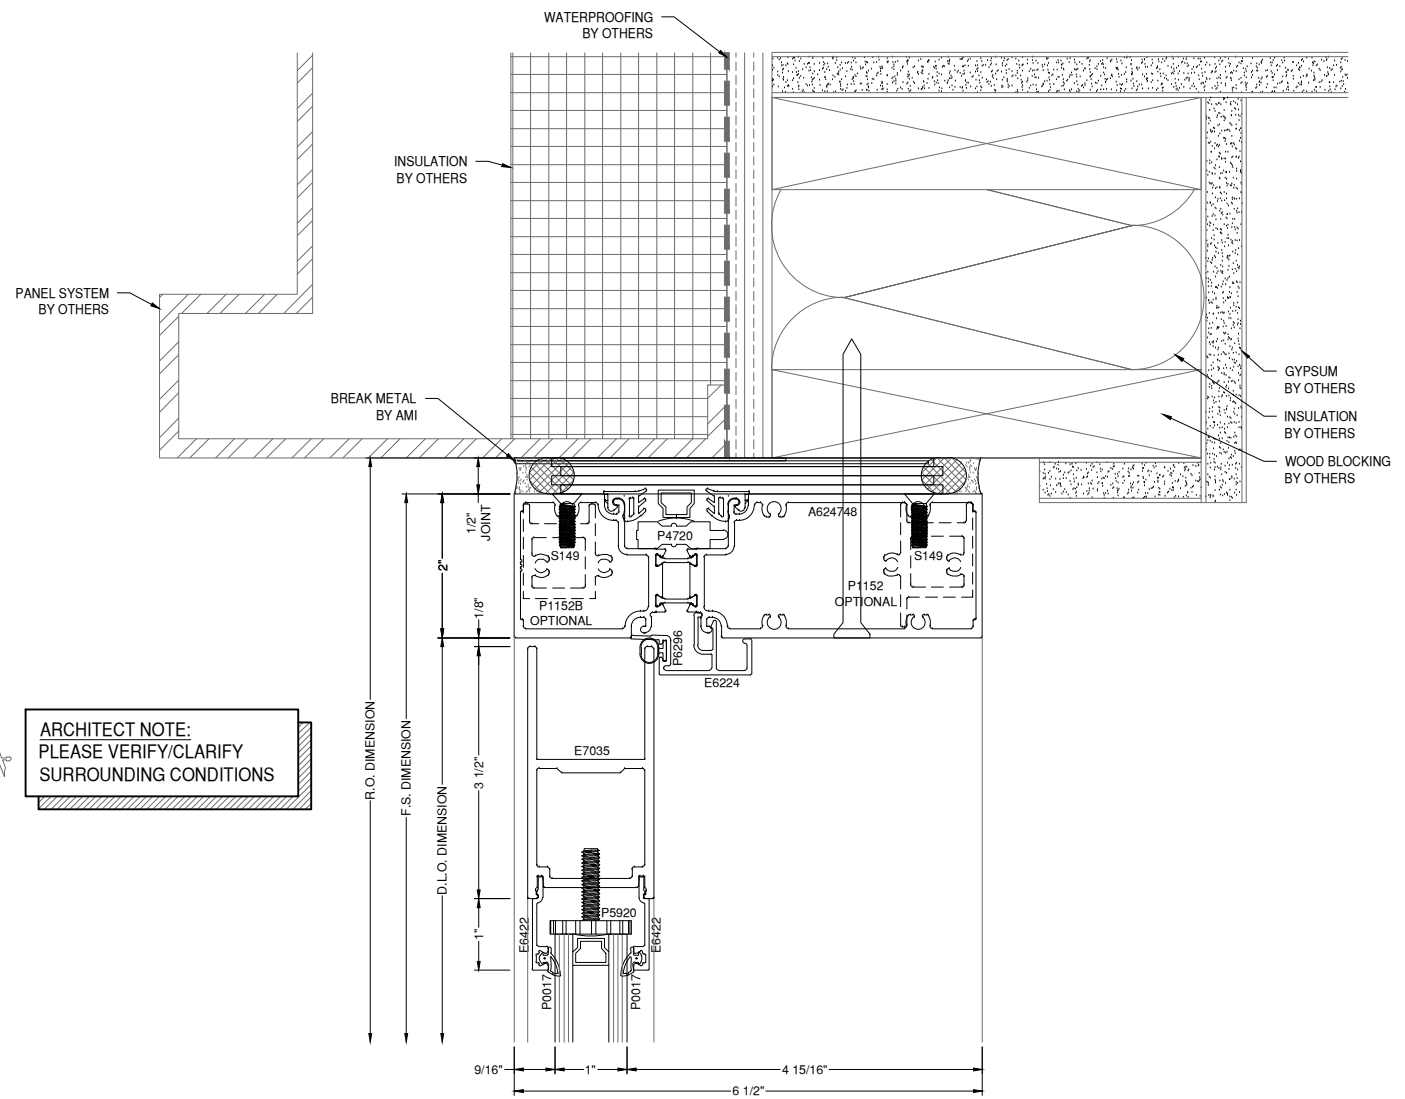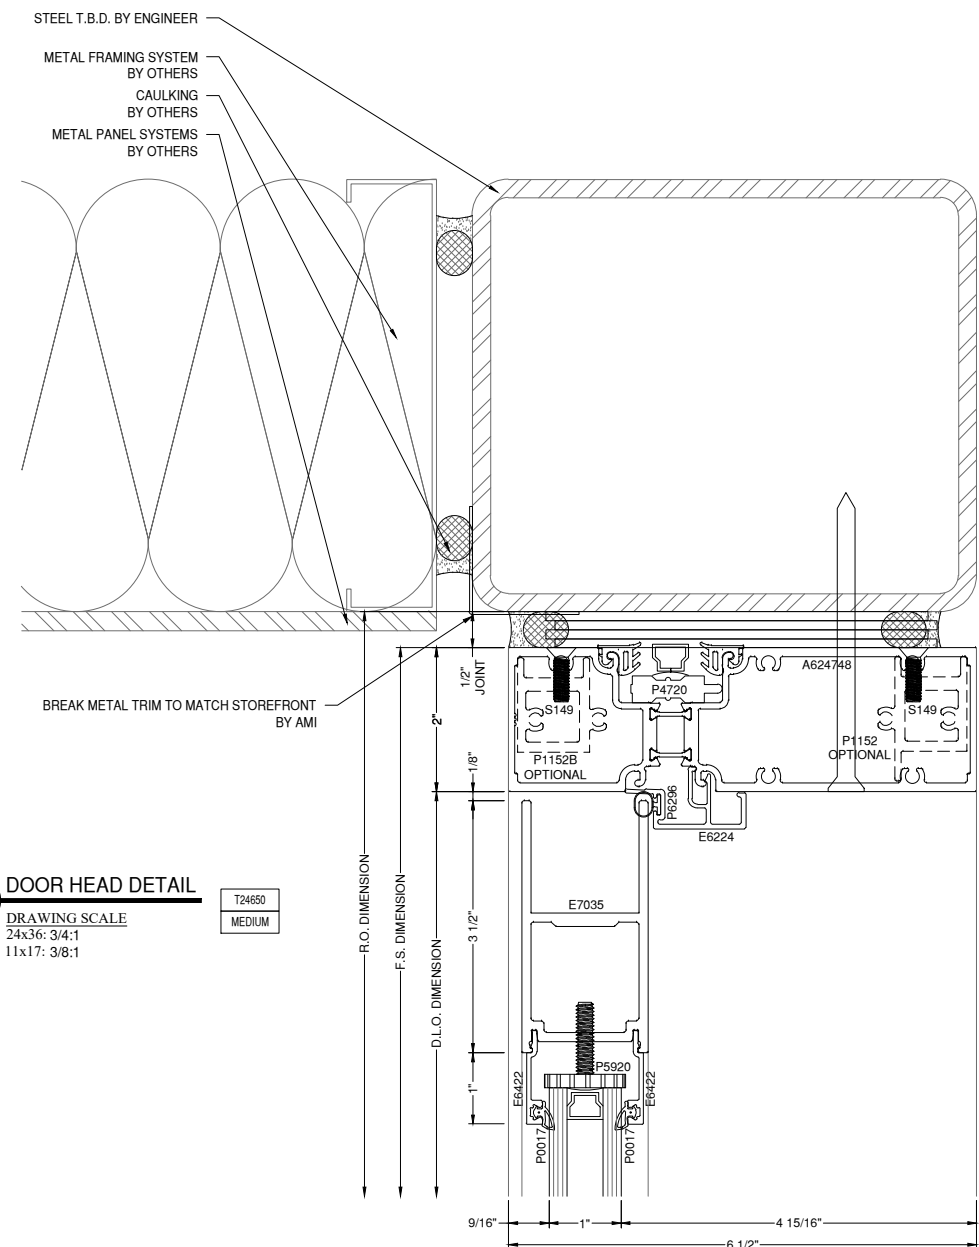

GLAZING CONTRACTOR

999 STREET, ST
CITY, STATE 99999
PH: 999.999.9999



www.MPDRAFTING.com

P: 248.522.7096
F: 248.522.7030

ARCHITECT:

HARTSHORNE PLUNKARD ARCHITECTURE
315 WEST WALTON STREET
CHICAGO, IL 60610
313.224.4488

ARCHITECT NOTE:
ALL NOTES REQUESTING VERIFICATION,
CONFIRMATION, OR INFORMATION THAT ARE
NOT ANSWERED ARE ASSUMED TO BE
CORRECT AS SHOWN ON THESE DRAWINGS.

STAMPS/ SUBMITTALS:


REVISION	DATE
0	09.19.24
-	-
-	-
-	-

PROJECT NUMBER:
24-310E


PROJECT NAME:
AJ CAPITAL BUILDING C

SHEET DESCRIPTION:
DETAILS

SHEET:
D5

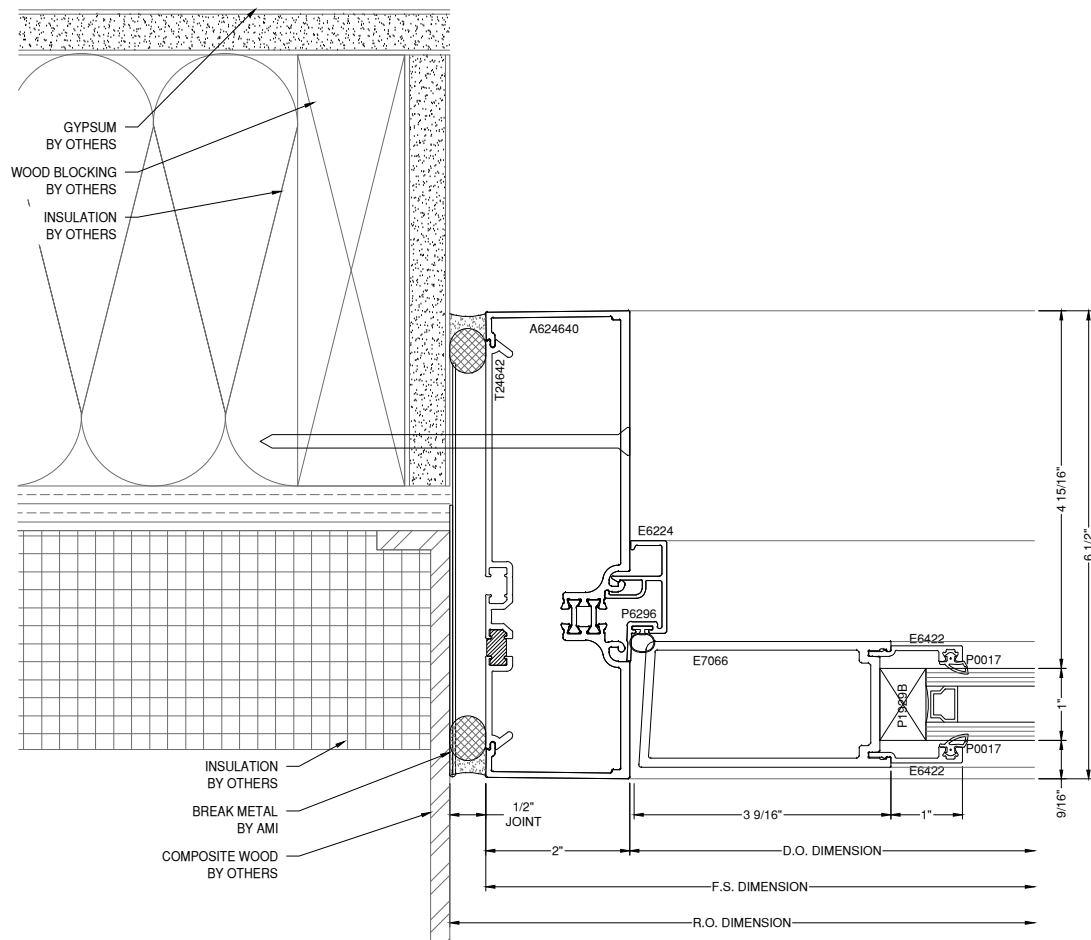


15 - DOOR JAMB DETAIL
T24650 MEDIUM
DRAWING SCALE
24x36: 3/4:1
11x17: 3/8:1

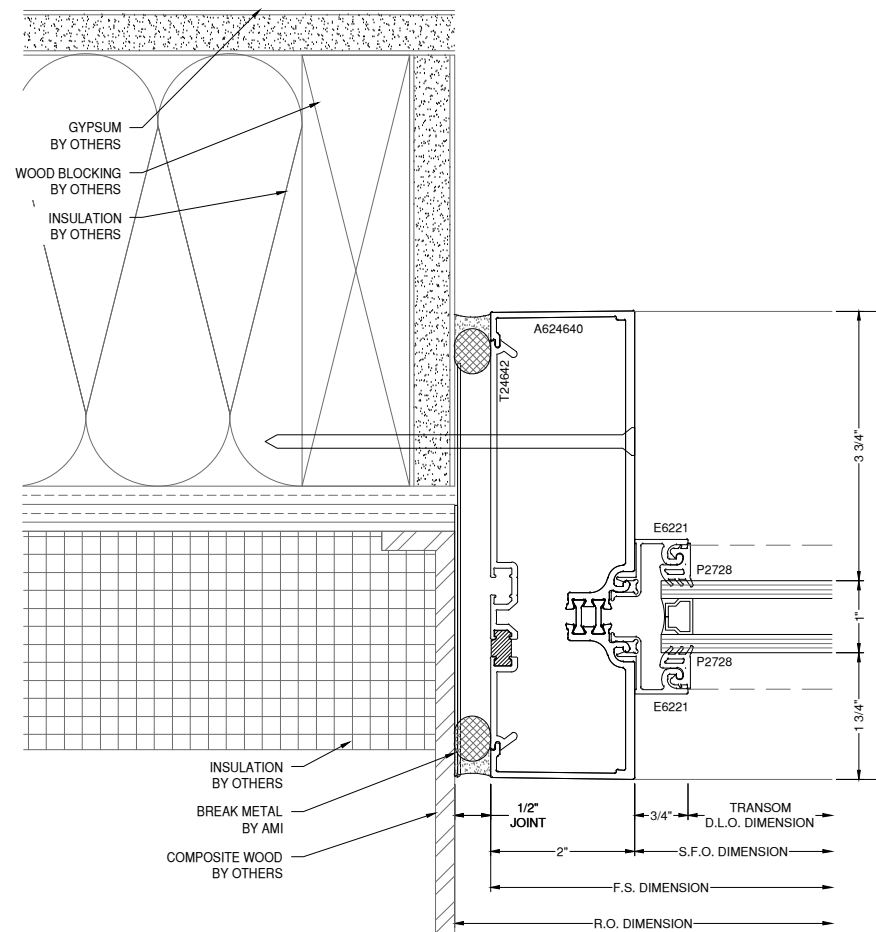


16 - TRANSOM JAMB DETAIL
T24650 MEDIUM
DRAWING SCALE
24x36: 3/4:1
11x17: 3/8:1

INSTALLER NOTE:
THRESHOLD, WHERE PRESENT, IS
TO BE SET IN A CONTINUOUS BED
OF SEALANT. SEE HARDWARE
SCHEDULE TO CONFIRM.

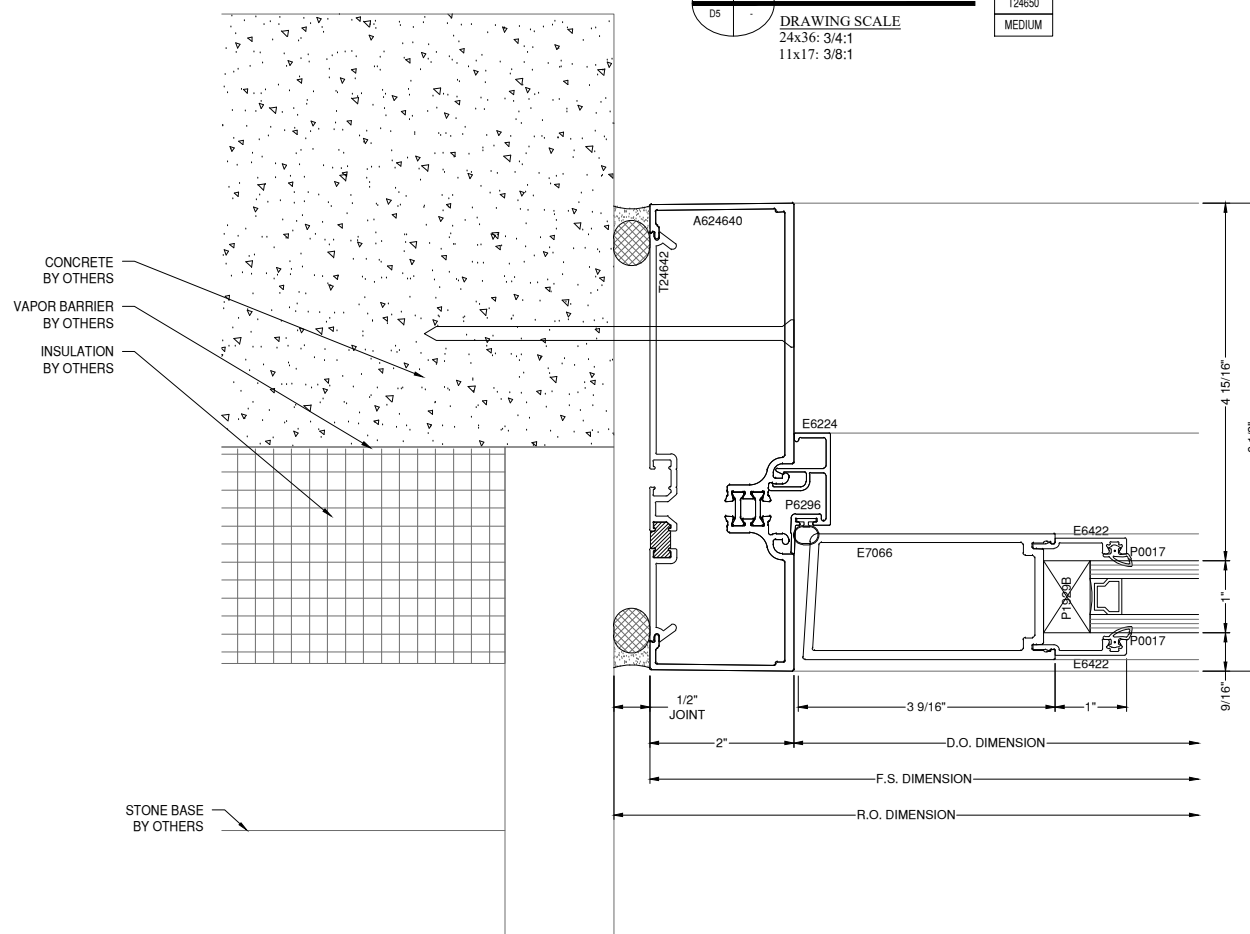

17 - DOOR JAMB DETAIL
T24650 MEDIUM
DRAWING SCALE
24x36: 3/4:1
11x17: 3/8:1

ARCHITECT NOTE:
PLEASE VERIFY/CLARIFY
SURROUNDING CONDITIONS

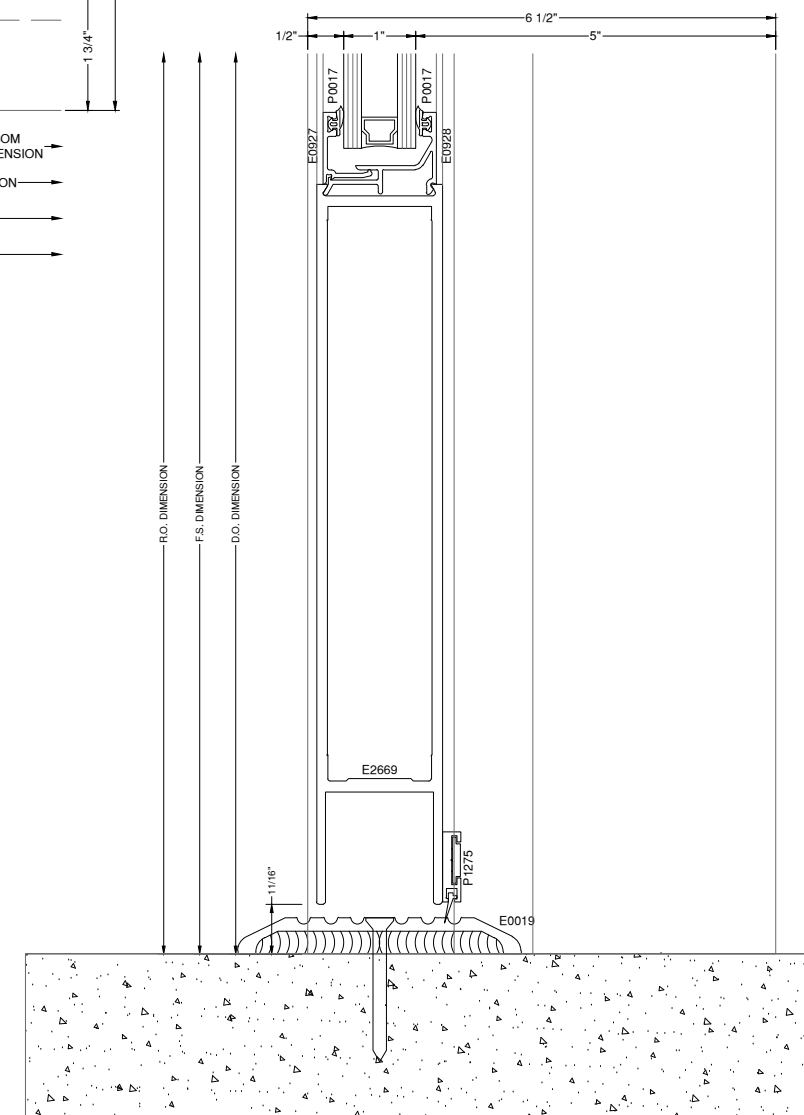

18 - THRESHOLD DETAIL
T24650 MEDIUM
DRAWING SCALE
24x36: FULL
11x17: HALF

GLAZING CONTRACTOR

999 STREET, ST
CITY, STATE 99999
PH: 999.999.9999



www.MPDRAFTING.com
P: 248.522.7096
F: 248.522.7030

ARCHITECT:

HARTSHORNE PLUNKARD ARCHITECTURE
315 WEST WALTON STREET
CHICAGO, IL 60610
313.224.4488

ARCHITECT NOTE:
ALL NOTES REQUESTING VERIFICATION,
CONFIRMATION, OR INFORMATION THAT ARE
NOT ANSWERED ARE ASSUMED TO BE
CORRECT AS SHOWN ON THESE DRAWINGS.

STAMPS/ SUBMITTALS:


REVISION	DATE
0	09.19.24
.	.
.	.
.	.

PROJECT NUMBER:
24-310E


PROJECT NAME:
AJ CAPITAL BUILDING C

SHEET DESCRIPTION:
DETAILS


SHEET:
D6

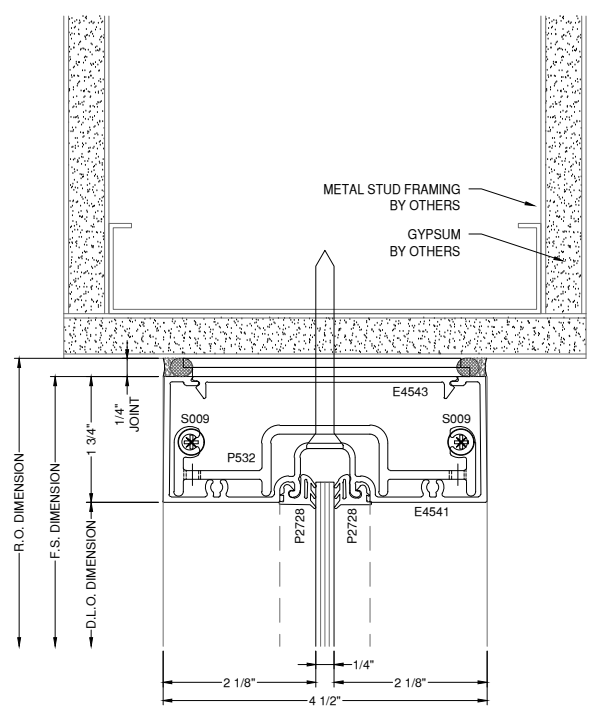


19 HEAD DETAIL
DRAWING SCALE
24x36: FULL
11x17: HALF

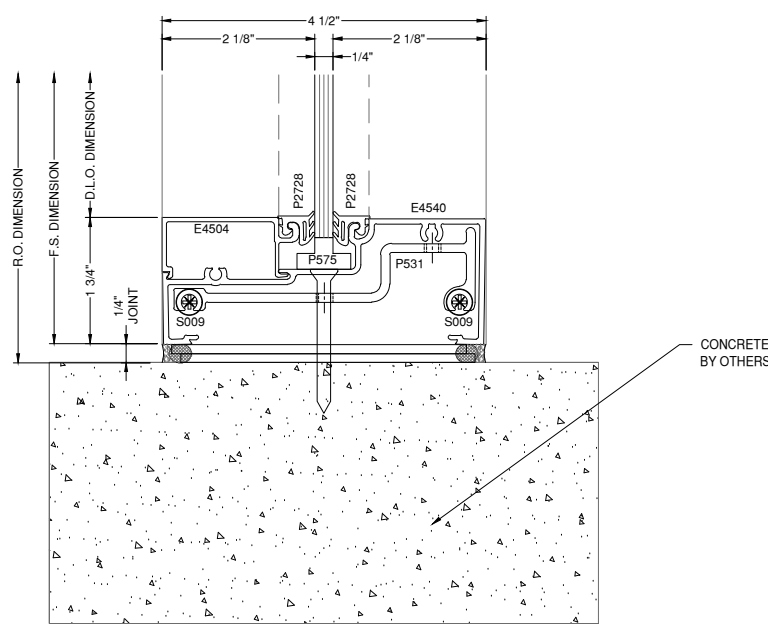

20 SILL DETAIL
DRAWING SCALE
24x36: FULL
11x17: HALF

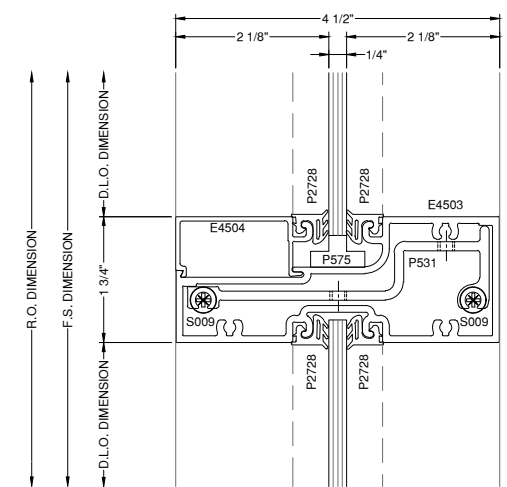


21 HORZ. DETAIL
DRAWING SCALE
24x36: FULL
11x17: HALF

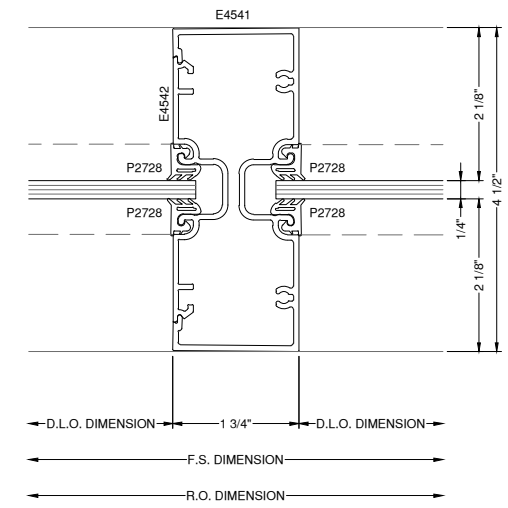


22 VERT. DETAIL
DRAWING SCALE
24x36: FULL
11x17: HALF

GYPSUM
BY OTHERS
METAL STUD FRAMING
BY OTHERS
SHEATHING
BY OTHERS

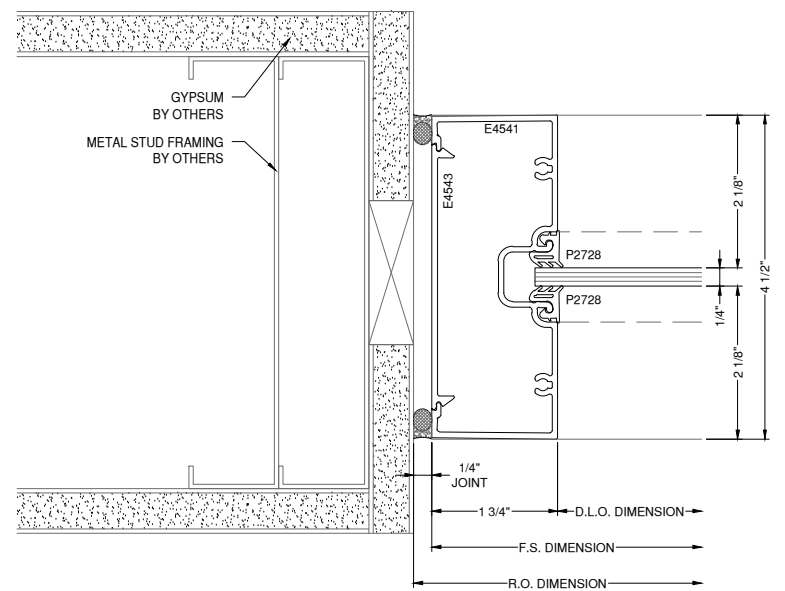

23 JAMB DETAIL
DRAWING SCALE
24x36: FULL
11x17: HALF

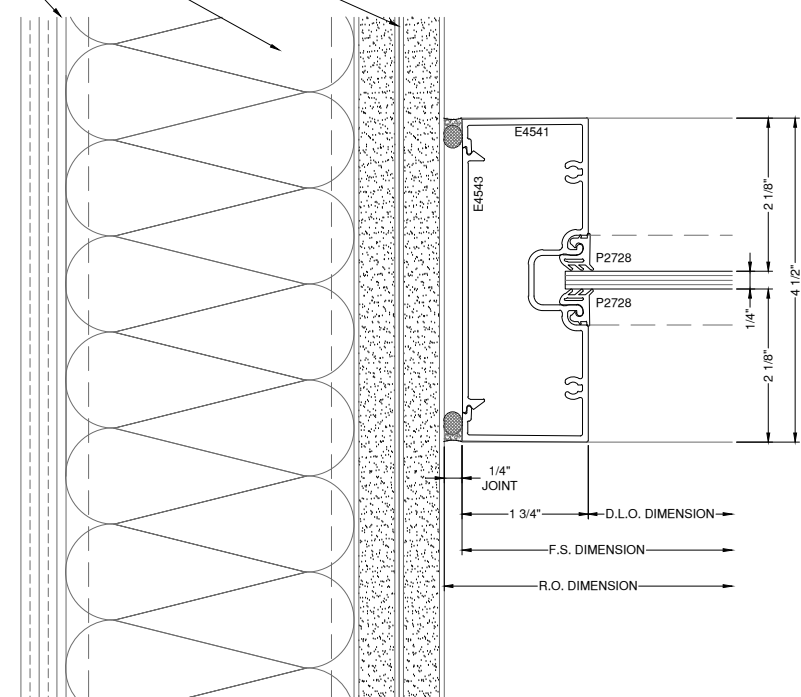

24 JAMB DETAIL
DRAWING SCALE
24x36: FULL
11x17: HALF

